

PROPERTY SURVEY FOR  
**GUY LINDSAY**  
 IN SECTION 2, T2S, R5W, U.S.B.&M.

SEC 35 SEC 36  
 T15  
 T2S  
 FD SEC. COR.  
 ALUM. MON. ALONGSIDE  
 STONE W/ MOUND

SET PK NAIL AT  
 POSITION OF  
 CLOSING CORNER

AVERAGE BEARINGS BETWEEN  
 EAST AND WEST HIGHWAY  
 MONUMENTS USED AS THE  
 BASIS OF BEARINGS.  
 HIGHWAY & BEARING =  
 N0°24'E

DESCRIPTION OF PARCEL A

Beginning at a point which is North 58°32'53" West 2600.23 feet from the East Quarter Corner of Section 2, Township 2 South, Range 5 West of the Uintah Special Base and Meridian, said point being on the North right-of-way line of a County Road; Thence South 89°19'06" West 173.05 feet along said right-of-way line; Thence North 2°27'59" West 132.24 feet to a gate pole; Thence West 258.92 feet to an existing North-South fence; Thence North 0°41'08" East 261.85 feet along said fence to a fence corner; Thence East 422.30 feet to an existing fence; Thence South 1°47'10" East 392.08 feet along said fence to the Point of Beginning, containing 3.10 acres.



DESCRIPTION OF PARCEL B

Beginning at a point which is North 58°32'53" West 2600.23 feet and South 89°19'06" West 173.05 feet from the East Quarter Corner of Section 2, Township 2 South, Range 5 West of the Uintah Special Base and Meridian, said point being on the North right-of-way line of a County Road; Thence South 89°19'06" West 266.25 along said right-of-way line to a fence corner; Thence North 0°41'08" East 135.29 feet along an existing fence; Thence East 258.92 feet to a gate pole; Thence South 2°27'59" East 132.24 feet to the Point of Beginning, containing 0.81 acres.

SURVEYOR'S CERTIFICATE

This is to certify that I have surveyed the parcels shown on this plat and that the monuments indicated were found or set during said survey and that this plat accurately represents said survey to the best of my knowledge.

*Jerry D. Allred*  
 Jerry D. Allred, Registered Land  
 Surveyor, Cert. No. 3817 (Utah)

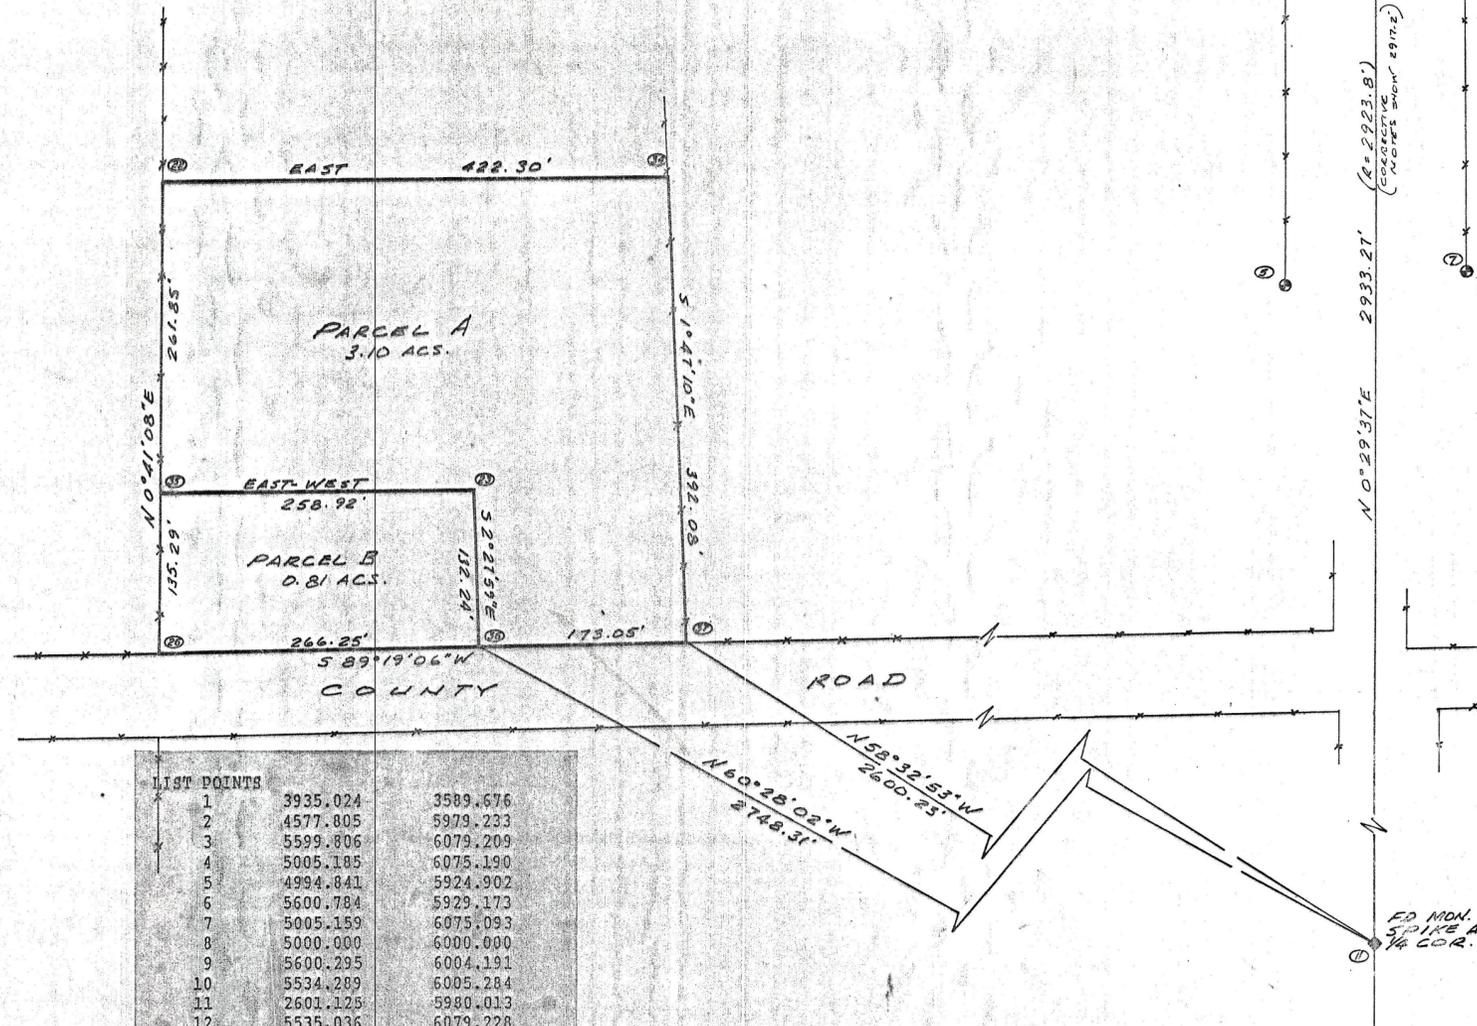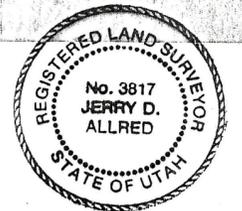

LIST POINTS		
1	3935.024	3589.676
2	4577.805	5979.233
3	5599.806	6079.209
4	5005.185	6075.190
5	4994.841	5924.902
6	5600.784	5929.173
7	5005.159	6075.093
8	5000.000	6000.000
9	5600.295	6004.191
10	5534.289	6005.284
11	2601.125	5980.013
12	5535.036	6079.228
13	5538.046	6196.265
14	5531.430	5928.484
15	3984.003	5957.489
16	3915.523	5963.434
17	3915.220	6042.094
18	3967.106	6019.574
19	3915.220	6044.094
20	3958.807	3761.789
21	4362.060	3749.215
22	4349.776	3327.299
23	4087.942	3583.089
24	4088.016	3564.070
25	4090.318	3323.622
26	3952.659	3322.547
27	3886.012	3322.057
28	2526.656	5947.717
29	2498.451	6034.253
30	2654.219	6035.268
31	2649.727	5959.100
32	2599.044	5957.147
33	2599.772	5957.323
34	4349.776	3749.598
35	4087.942	3324.166
36	3955.826	3588.780
37	3957.884	3761.818

CO. SUR. # 23  
 5 FEB '88

15 DEC '87 87-100-032

JERRY D. ALLRED & ASSOCIATES  
 Surveying & Engineering Consultants  
 121 North Center Street  
 P.O. Drawer C  
 DUCHESNE, UTAH 84021  
 (801) 738-5352