


**EP ENERGY E&P COMPANY, L.P.**

**PROPOSED CORRIDOR  
RIGHT-OF-WAY  
AND SURFACE USE AREA  
FOR THE CASPER 3-15B5 WELL PAD**

Located in  
Sections 10 & 15, T2S, R5W, U.S.B.&M.  
Duchesne County, Utah



RIGHT-OF-WAY	OWNER	LENGTH
A	TEW	1,141.92'
B	CASPER	2,436.59'
C	CASPER	176.29'
	TEW	2,436.39'
<b>TOTAL</b>		<b>6,191.19'</b>

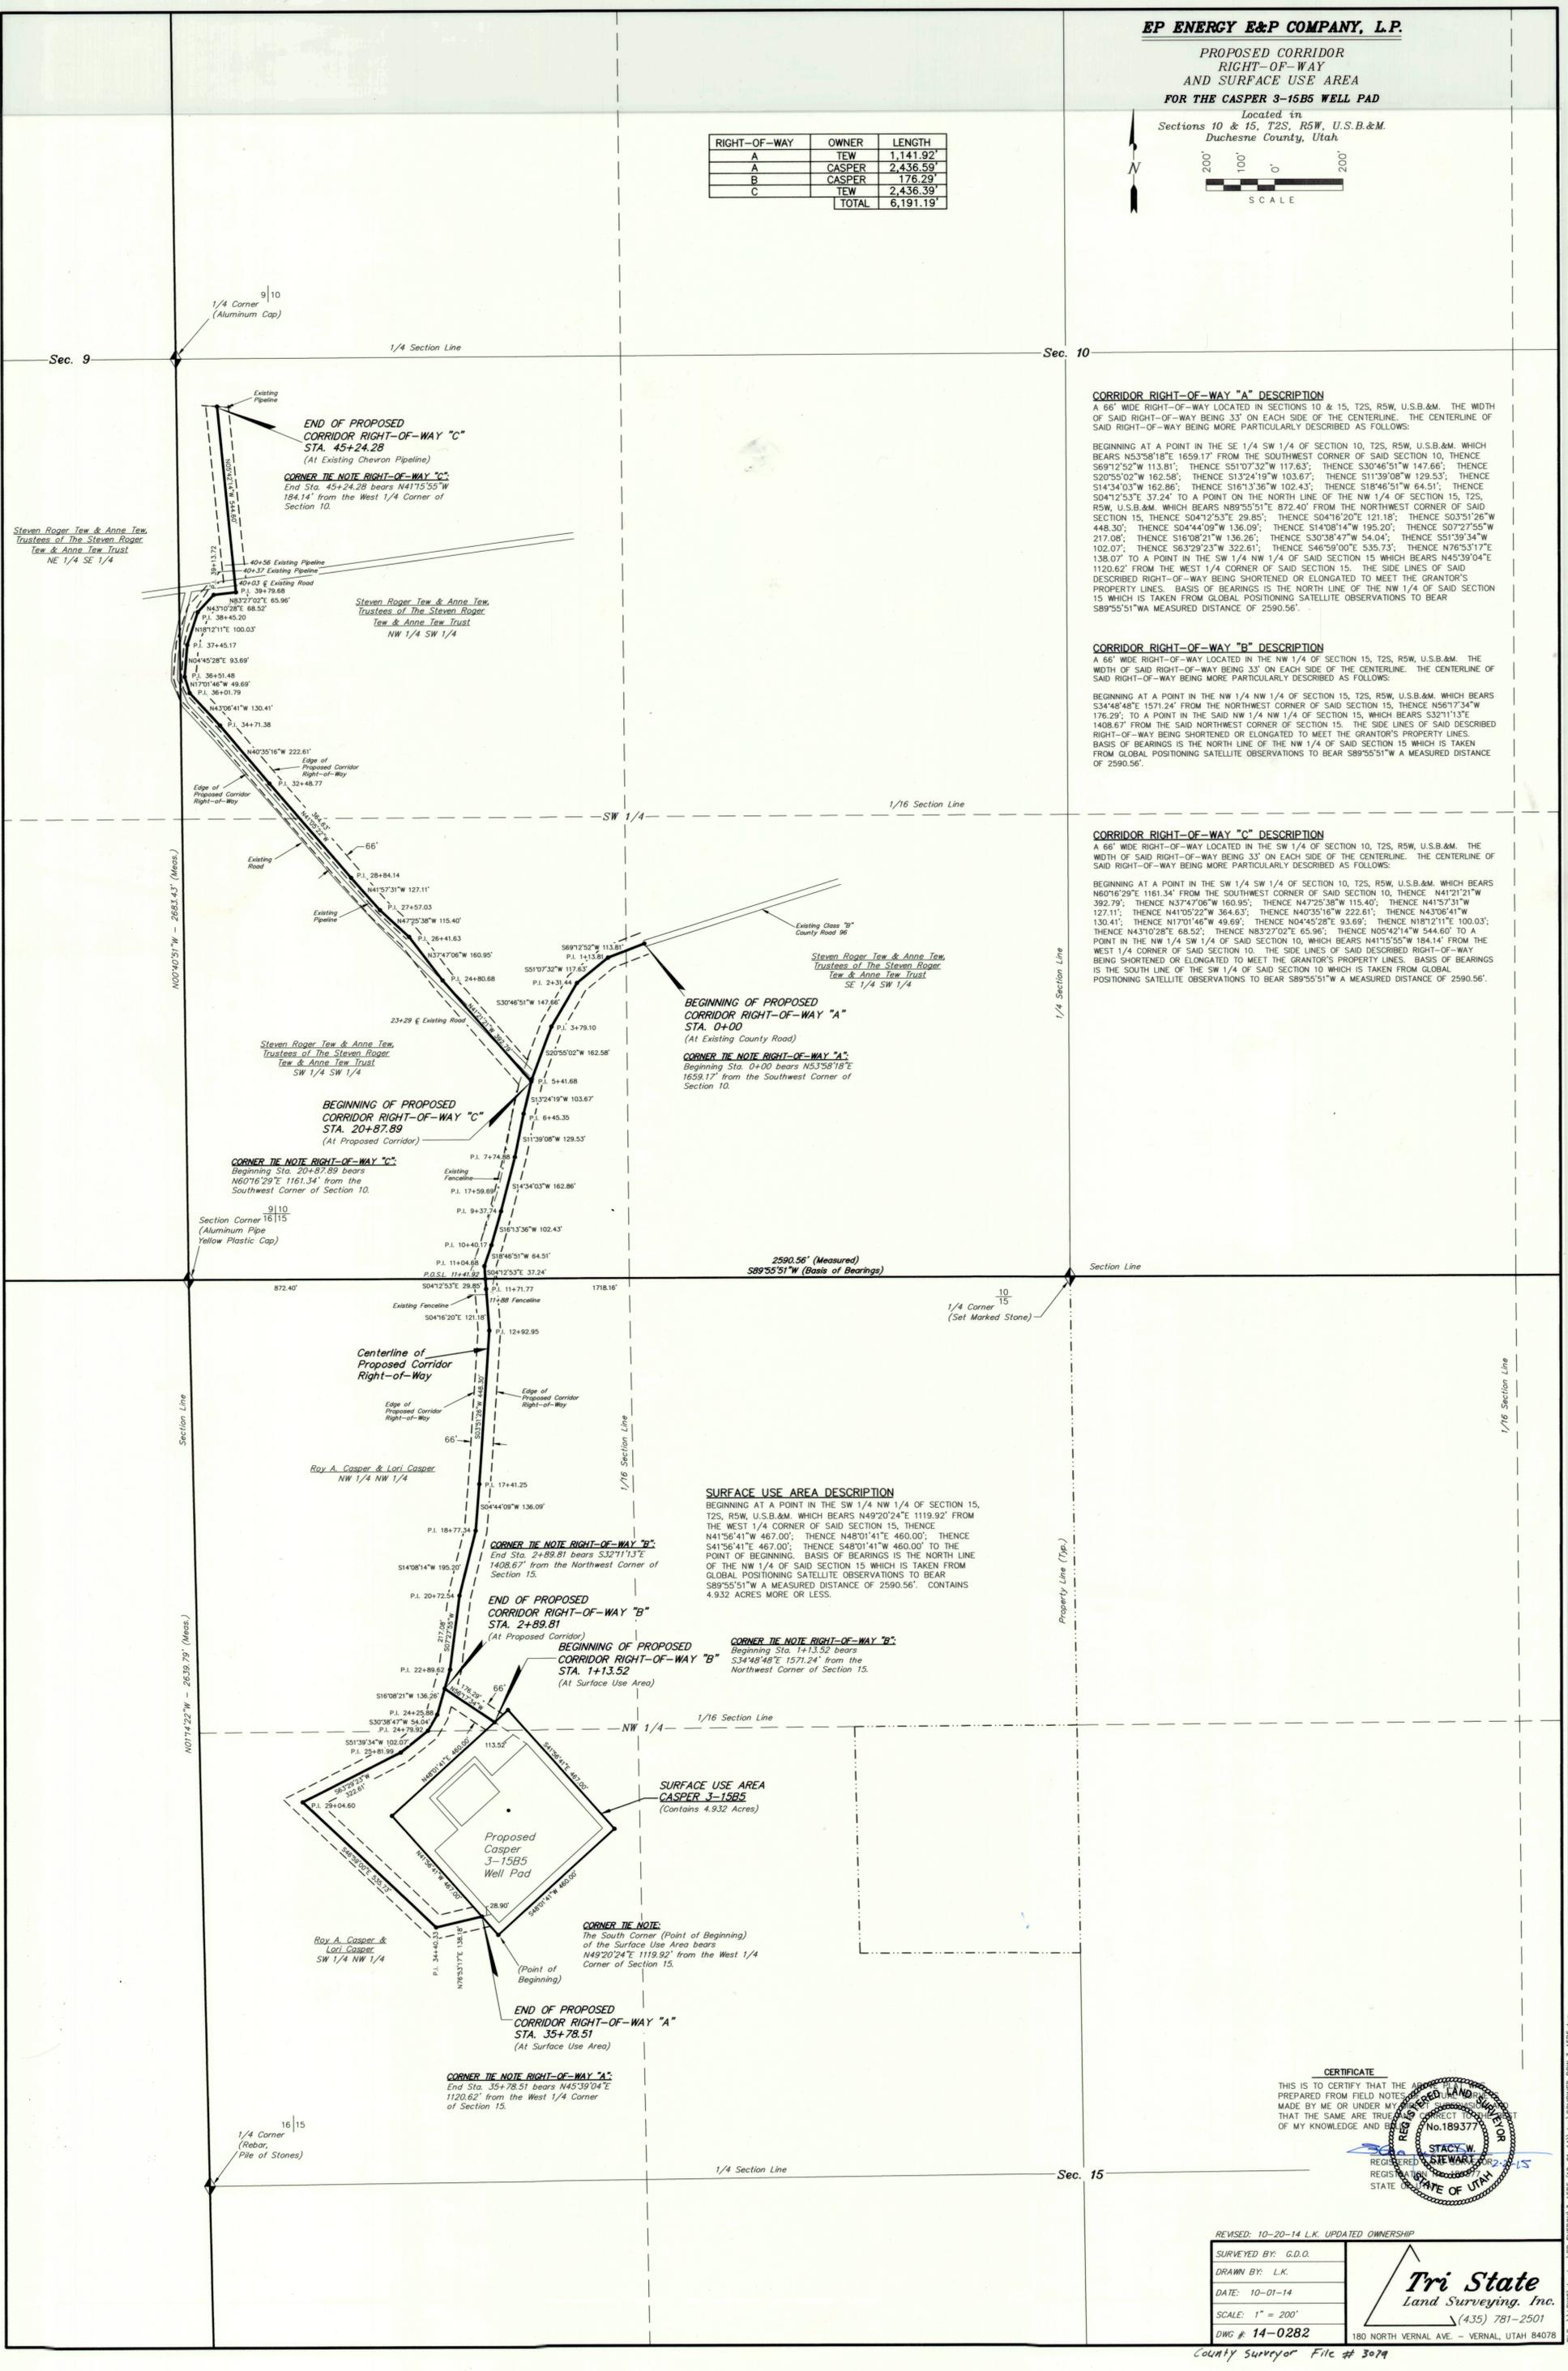


**CORRIDOR RIGHT-OF-WAY "A" DESCRIPTION**  
A 66' WIDE RIGHT-OF-WAY LOCATED IN SECTIONS 10 & 15, T2S, R5W, U.S.B.&M. THE WIDTH OF SAID RIGHT-OF-WAY BEING 33' ON EACH SIDE OF THE CENTERLINE. THE CENTERLINE OF SAID RIGHT-OF-WAY BEING MORE PARTICULARLY DESCRIBED AS FOLLOWS:  
BEGINNING AT A POINT IN THE SE 1/4 SW 1/4 OF SECTION 10, T2S, R5W, U.S.B.&M. WHICH BEARS N53°58'18"E 1659.17' FROM THE SOUTHWEST CORNER OF SAID SECTION 10, THENCE S69°12'52"W 113.81'; THENCE S51°07'32"W 117.63'; THENCE S30°46'51"W 147.66'; THENCE S20°55'02"W 162.58'; THENCE S13°24'19"W 103.67'; THENCE S11°39'08"W 129.53'; THENCE S14°34'03"W 162.86'; THENCE S16°13'36"W 102.43'; THENCE S18°46'51"W 64.51'; THENCE S04°12'53"E 37.24' TO A POINT ON THE NORTH LINE OF THE NW 1/4 OF SECTION 15, T2S, R5W, U.S.B.&M. WHICH BEARS N89°55'51"E 872.40' FROM THE NORTHWEST CORNER OF SAID SECTION 15, THENCE S04°12'53"E 29.85'; THENCE S04°16'20"E 121.18'; THENCE S03°51'26"W 448.30'; THENCE S04°44'09"W 136.09'; THENCE S14°08'14"W 195.20'; THENCE S07°27'55"W 217.08'; THENCE S16°08'21"W 136.26'; THENCE S30°38'47"W 54.04'; THENCE S51°39'34"W 102.07'; THENCE S63°29'23"W 322.61'; THENCE S46°50'00"E 535.73'; THENCE N76°53'17"E 138.07' TO A POINT IN THE SW 1/4 NW 1/4 OF SAID SECTION 15 WHICH BEARS N45°39'04"E 1120.62' FROM THE WEST 1/4 CORNER OF SAID SECTION 15. THE SIDE LINES OF SAID DESCRIBED RIGHT-OF-WAY BEING SHORTENED OR ELONGATED TO MEET THE GRANTOR'S PROPERTY LINES. BASIS OF BEARINGS IS THE NORTH LINE OF THE NW 1/4 OF SAID SECTION 15 WHICH IS TAKEN FROM GLOBAL POSITIONING SATELLITE OBSERVATIONS TO BEAR S89°55'51"W A MEASURED DISTANCE OF 2590.56'.

**CORRIDOR RIGHT-OF-WAY "B" DESCRIPTION**  
A 66' WIDE RIGHT-OF-WAY LOCATED IN THE NW 1/4 OF SECTION 15, T2S, R5W, U.S.B.&M. THE WIDTH OF SAID RIGHT-OF-WAY BEING 33' ON EACH SIDE OF THE CENTERLINE. THE CENTERLINE OF SAID RIGHT-OF-WAY BEING MORE PARTICULARLY DESCRIBED AS FOLLOWS:  
BEGINNING AT A POINT IN THE NW 1/4 NW 1/4 OF SECTION 15, T2S, R5W, U.S.B.&M. WHICH BEARS S34°48'48"E 1571.24' FROM THE NORTHWEST CORNER OF SAID SECTION 15, THENCE N56°17'34"W 176.295' TO A POINT IN THE SAID NW 1/4 NW 1/4 OF SECTION 15, WHICH BEARS S32°11'13"E 1408.67' FROM THE SAID NORTHWEST CORNER OF SECTION 15. THE SIDE LINES OF SAID DESCRIBED RIGHT-OF-WAY BEING SHORTENED OR ELONGATED TO MEET THE GRANTOR'S PROPERTY LINES. BASIS OF BEARINGS IS THE NORTH LINE OF THE NW 1/4 OF SAID SECTION 15 WHICH IS TAKEN FROM GLOBAL POSITIONING SATELLITE OBSERVATIONS TO BEAR S89°55'51"W A MEASURED DISTANCE OF 2590.56'.

**CORRIDOR RIGHT-OF-WAY "C" DESCRIPTION**  
A 66' WIDE RIGHT-OF-WAY LOCATED IN THE SW 1/4 OF SECTION 10, T2S, R5W, U.S.B.&M. THE WIDTH OF SAID RIGHT-OF-WAY BEING 33' ON EACH SIDE OF THE CENTERLINE. THE CENTERLINE OF SAID RIGHT-OF-WAY BEING MORE PARTICULARLY DESCRIBED AS FOLLOWS:  
BEGINNING AT A POINT IN THE SW 1/4 SW 1/4 OF SECTION 10, T2S, R5W, U.S.B.&M. WHICH BEARS N60°16'29"E 1161.34' FROM THE SOUTHWEST CORNER OF SAID SECTION 10, THENCE N41°21'21"W 392.79'; THENCE N37°47'06"W 160.895'; THENCE N47°25'38"W 115.40'; THENCE N45°57'31"W 127.11'; THENCE N41°05'22"W 364.63'; THENCE N40°55'16"W 222.61'; THENCE N43°06'41"W 130.41'; THENCE N17°01'46"W 49.69'; THENCE N04°45'28"E 93.69'; THENCE N18°12'11"E 100.03'; THENCE N43°10'28"E 68.52'; THENCE N83°27'02"E 65.96'; THENCE N05°42'14"W 544.60' TO A POINT IN THE NW 1/4 SW 1/4 OF SAID SECTION 10, WHICH BEARS N41°15'50"W 184.14' FROM THE WEST 1/4 CORNER OF SAID SECTION 10. THE SIDE LINES OF SAID DESCRIBED RIGHT-OF-WAY BEING SHORTENED OR ELONGATED TO MEET THE GRANTOR'S PROPERTY LINES. BASIS OF BEARINGS IS THE SOUTH LINE OF THE SW 1/4 OF SAID SECTION 10 WHICH IS TAKEN FROM GLOBAL POSITIONING SATELLITE OBSERVATIONS TO BEAR S89°55'51"W A MEASURED DISTANCE OF 2590.56'.

**SURFACE USE AREA DESCRIPTION**  
BEGINNING AT A POINT IN THE SW 1/4 NW 1/4 OF SECTION 15, T2S, R5W, U.S.B.&M. WHICH BEARS N49°20'24"E 1119.92' FROM THE WEST 1/4 CORNER OF SAID SECTION 15, THENCE N41°56'41"W 467.00'; THENCE N48°01'41"E 460.00'; THENCE S41°56'41"E 467.00'; THENCE S48°01'41"W 460.00' TO THE POINT OF BEGINNING. BASIS OF BEARINGS IS THE NORTH LINE OF THE NW 1/4 OF SAID SECTION 15 WHICH IS TAKEN FROM GLOBAL POSITIONING SATELLITE OBSERVATIONS TO BEAR S89°55'51"W A MEASURED DISTANCE OF 2590.56'. CONTAINS 4.932 ACRES MORE OR LESS.

**SURFACE USE AREA CASPER 3-15B5**  
(Contains 4.932 Acres)

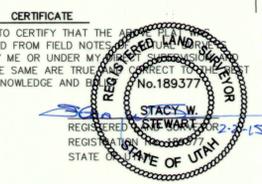

REVISION: 10-20-14 L.K. UPDATED OWNERSHIP

SURVEYED BY: G.D.O.  
DRAWN BY: L.K.  
DATE: 10-01-14  
SCALE: 1" = 200'  
DWG # 14-0282

**Tri State Land Surveying, Inc.**  
(435) 781-2501  
180 NORTH VERNAL AVE. - VERNAL, UTAH 84078

County Surveyor File # 3079