


PIPELINE RIGHT-OF-WAY SURVEY FOR

ANR PRODUCTION COMPANY

SECTION 33, TOWNSHIP 2 SOUTH, RANGE 5 WEST
SECTION 4, TOWNSHIP 3 SOUTH, RANGE 5 WEST
UINTAH SPECIAL BASE AND MERIDIAN

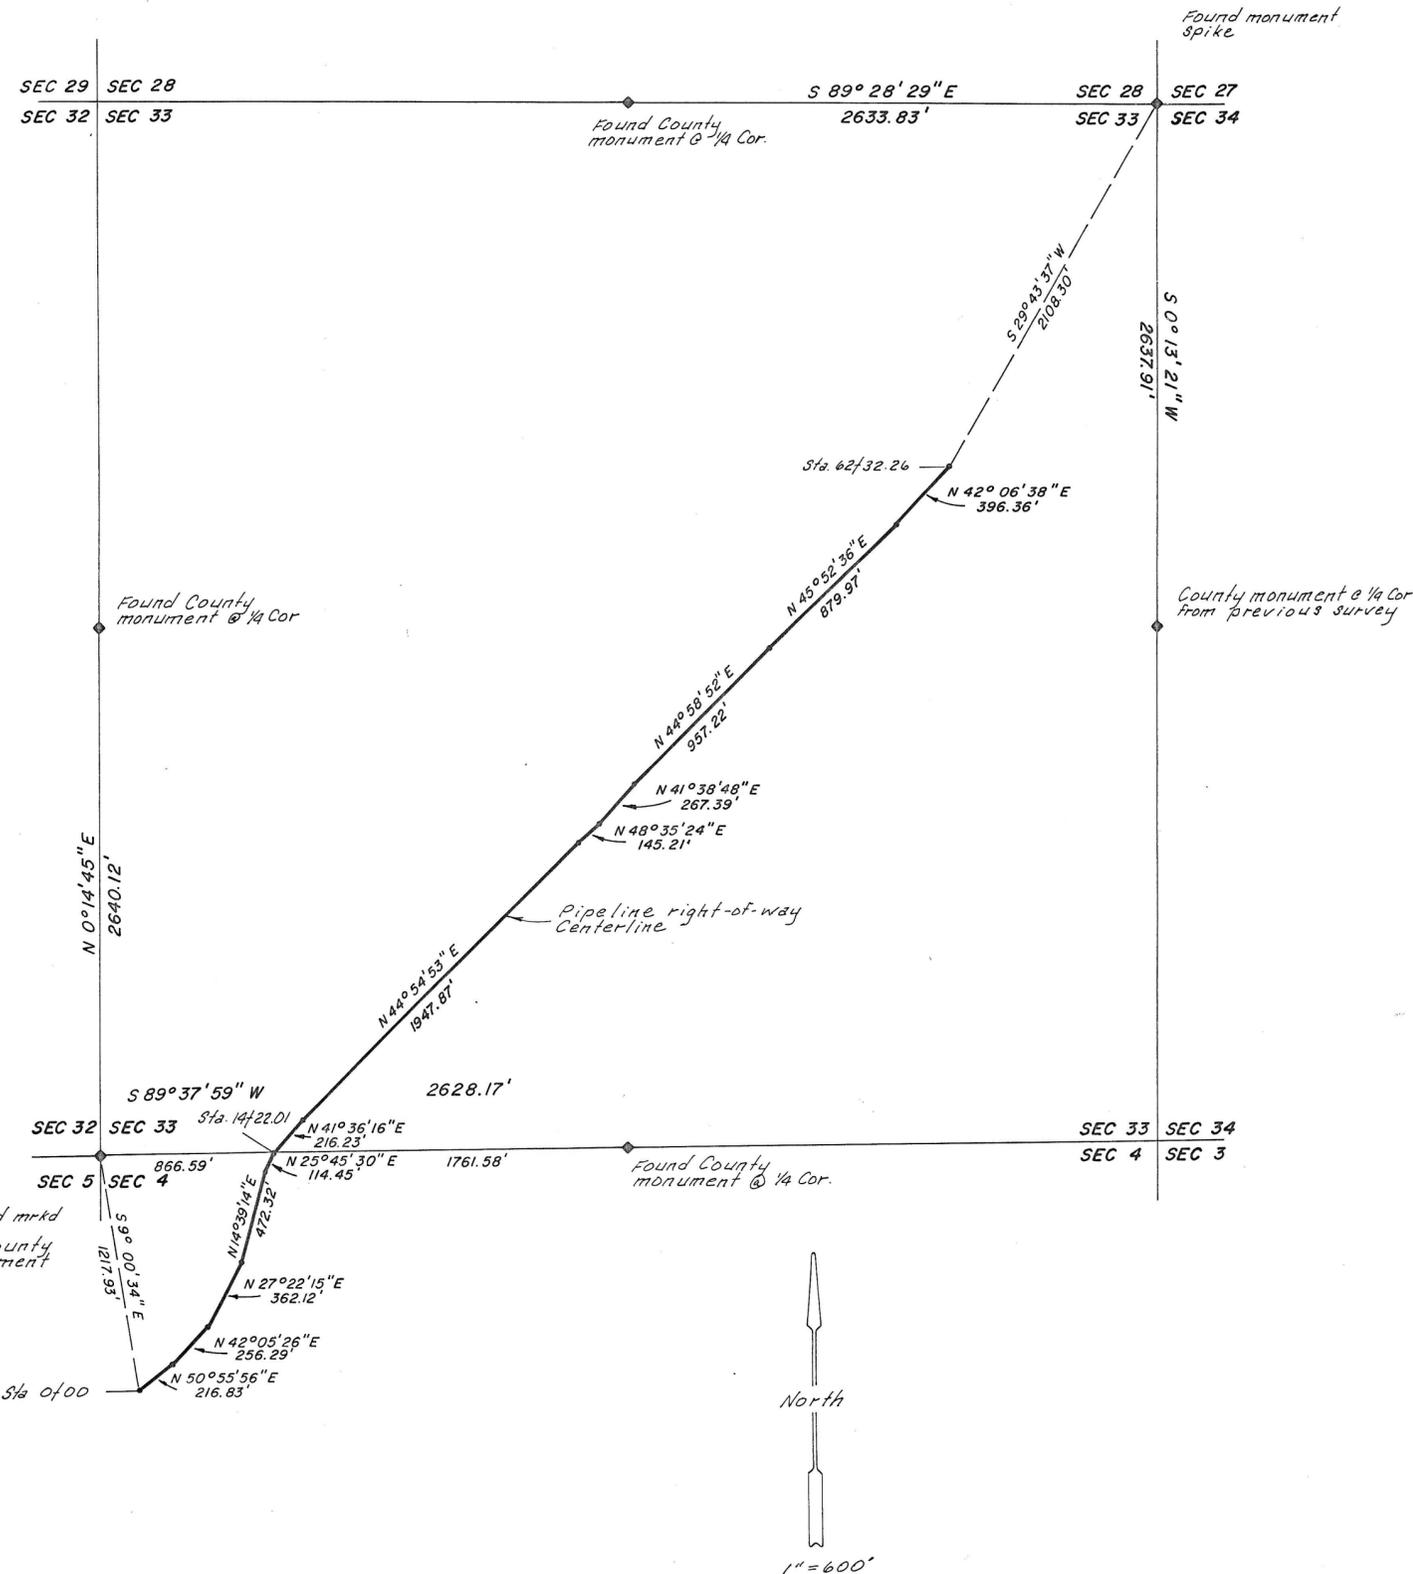

DESCRIPTION OF RIGHT-OF-WAY

A 40 feet wide right-of-way, (20 feet on each side of centerline) over parts of Section 4, Township 3 South, Range 5 West, and Section 33, Township 2 South, Range 5 West of the Uintah Special Base and Meridian, the centerline of said right-of-way being further described as follows: Beginning at a point which is South $9^{\circ}00'34''$ East 1217.93 feet from the Northwest Corner of said Section 4;


Thence North $50^{\circ}55'56''$ East 216.83 feet;
Thence North $42^{\circ}05'26''$ East 256.29 feet;
Thence North $27^{\circ}22'15''$ East 362.12 feet;
Thence North $14^{\circ}39'14''$ East 472.32 feet;
Thence North $25^{\circ}45'30''$ East 114.45 feet to the North line of said Section 4;

Thence North $41^{\circ}36'16''$ East 216.23 feet;
Thence North $44^{\circ}54'53''$ East 1947.87 feet;
Thence North $48^{\circ}35'24''$ East 145.21 feet;
Thence North $41^{\circ}38'48''$ East 267.39 feet;
Thence North $44^{\circ}58'52''$ East 957.22 feet;
Thence North $45^{\circ}52'36''$ East 879.97 feet;
Thence North $42^{\circ}06'38''$ East 396.36 feet to an existing pipeline right-of-way at a point which is $S 29^{\circ}43'37''$ West 2108.30 feet from the Northeast Corner of said Section 33, said described centerline being 6232.26 feet in length and containing 5.72 acres.

SURVEYOR'S CERTIFICATE

This is to certify that I have surveyed the right-of-way shown on this plat, and that the monuments indicated were found or set during said survey, and that this plat accurately represents said survey to the best of my knowledge.

Jerry D. Allred
Jerry D. Allred, Registered Land Surveyor, Cert. No. 3817 (Utah)

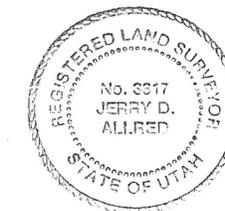

31 Dec '93 Duchesne Co. Surveyor File # 326

JERRY D. ALLRED & ASSOCIATES
Surveying & Engineering Consultants
121 North Center Street
P.O. Box 975
DUCHEсне, UTAH 84021
(801) 738-5352

22 July '93 87-121-036