



SEC 2 SEC 1
SEC 11 SEC 12

FOUND MONUMENT SPIKE IN ASPHALT OF STATE HIGHWAY AT SECTION CORNER

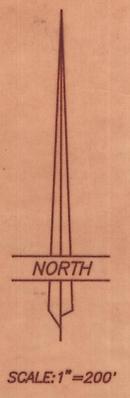

RIGHT-OF-WAY SURVEY FOR
SUNRISE TITLE COMPANY
CHEVRON PIPELINE COMPANY
 SECTION 12, TOWNSHIP 2 SOUTH, RANGE 5 WEST
 UINTAH SPECIAL BASE AND MERIDIAN

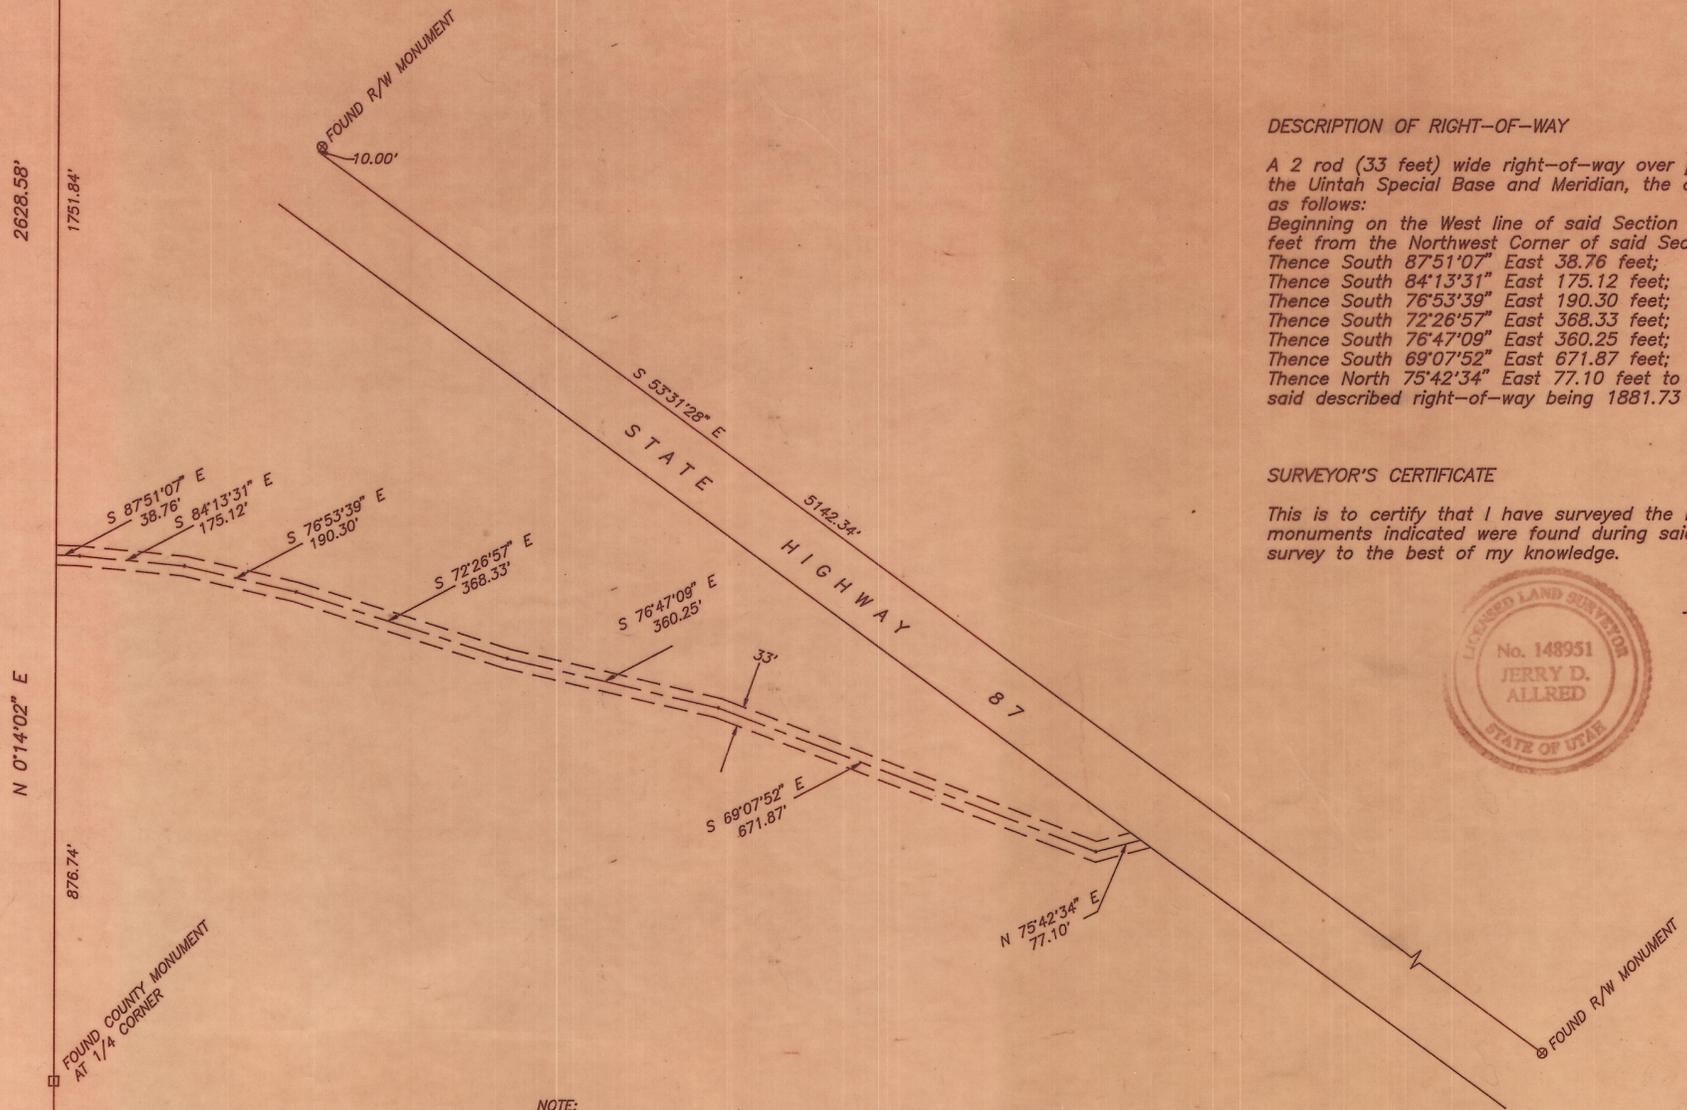


DESCRIPTION OF RIGHT-OF-WAY

A 2 rod (33 feet) wide right-of-way over part of Section 12, Township 2 South, Range 5 West of the Uintah Special Base and Meridian, the centerline of said right-of-way being further described as follows:
 Beginning on the West line of said Section at a point which is South 0°14'02" East 1751.84 feet from the Northwest Corner of said Section:
 Thence South 87°51'07" East 38.76 feet;
 Thence South 84°13'31" East 175.12 feet;
 Thence South 76°53'39" East 190.30 feet;
 Thence South 72°26'57" East 368.33 feet;
 Thence South 76°47'09" East 360.25 feet;
 Thence South 69°07'52" East 671.87 feet;
 Thence North 75°42'34" East 77.10 feet to the South right-of-way line of State Highway 87, said described right-of-way being 1881.73 feet in length and containing 1.43 acres.

SURVEYOR'S CERTIFICATE

This is to certify that I have surveyed the right-of-way shown on this plat, and that the monuments indicated were found during said survey, and that this plat accurately represents said survey to the best of my knowledge.

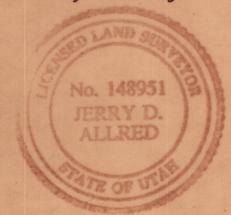

Jerry D. Allred
 Jerry D. Allred, Licensed Land Surveyor,
 Certificate No. 148951 (Utah)

NOTE:
 THE BASIS OF BEARINGS FOR THIS SURVEY WAS DETERMINED USING GLOBAL POSITIONING SYSTEM "REAL TIME" EQUIPMENT AND PROCEDURES

County Surveyor's File No 733

JERRY D. ALLRED AND ASSOCIATES
 SURVEYING AND ENGINEERING CONSULTANTS
 121 NORTH CENTER ST. P.O. BOX 975
 DUCHESNE, UTAH 84021
 (801) 738-5357