


DRAWING NUMBER  
**790**  
SAFCO PRODUCTS • NEW HOPE, MINNESOTA  
REORDER BY PART NUMBER 6551

DRAWING NUMBER  
**790**  
SAFCO PRODUCTS • NEW HOPE, MINNESOTA  
REORDER BY PART NUMBER 6551

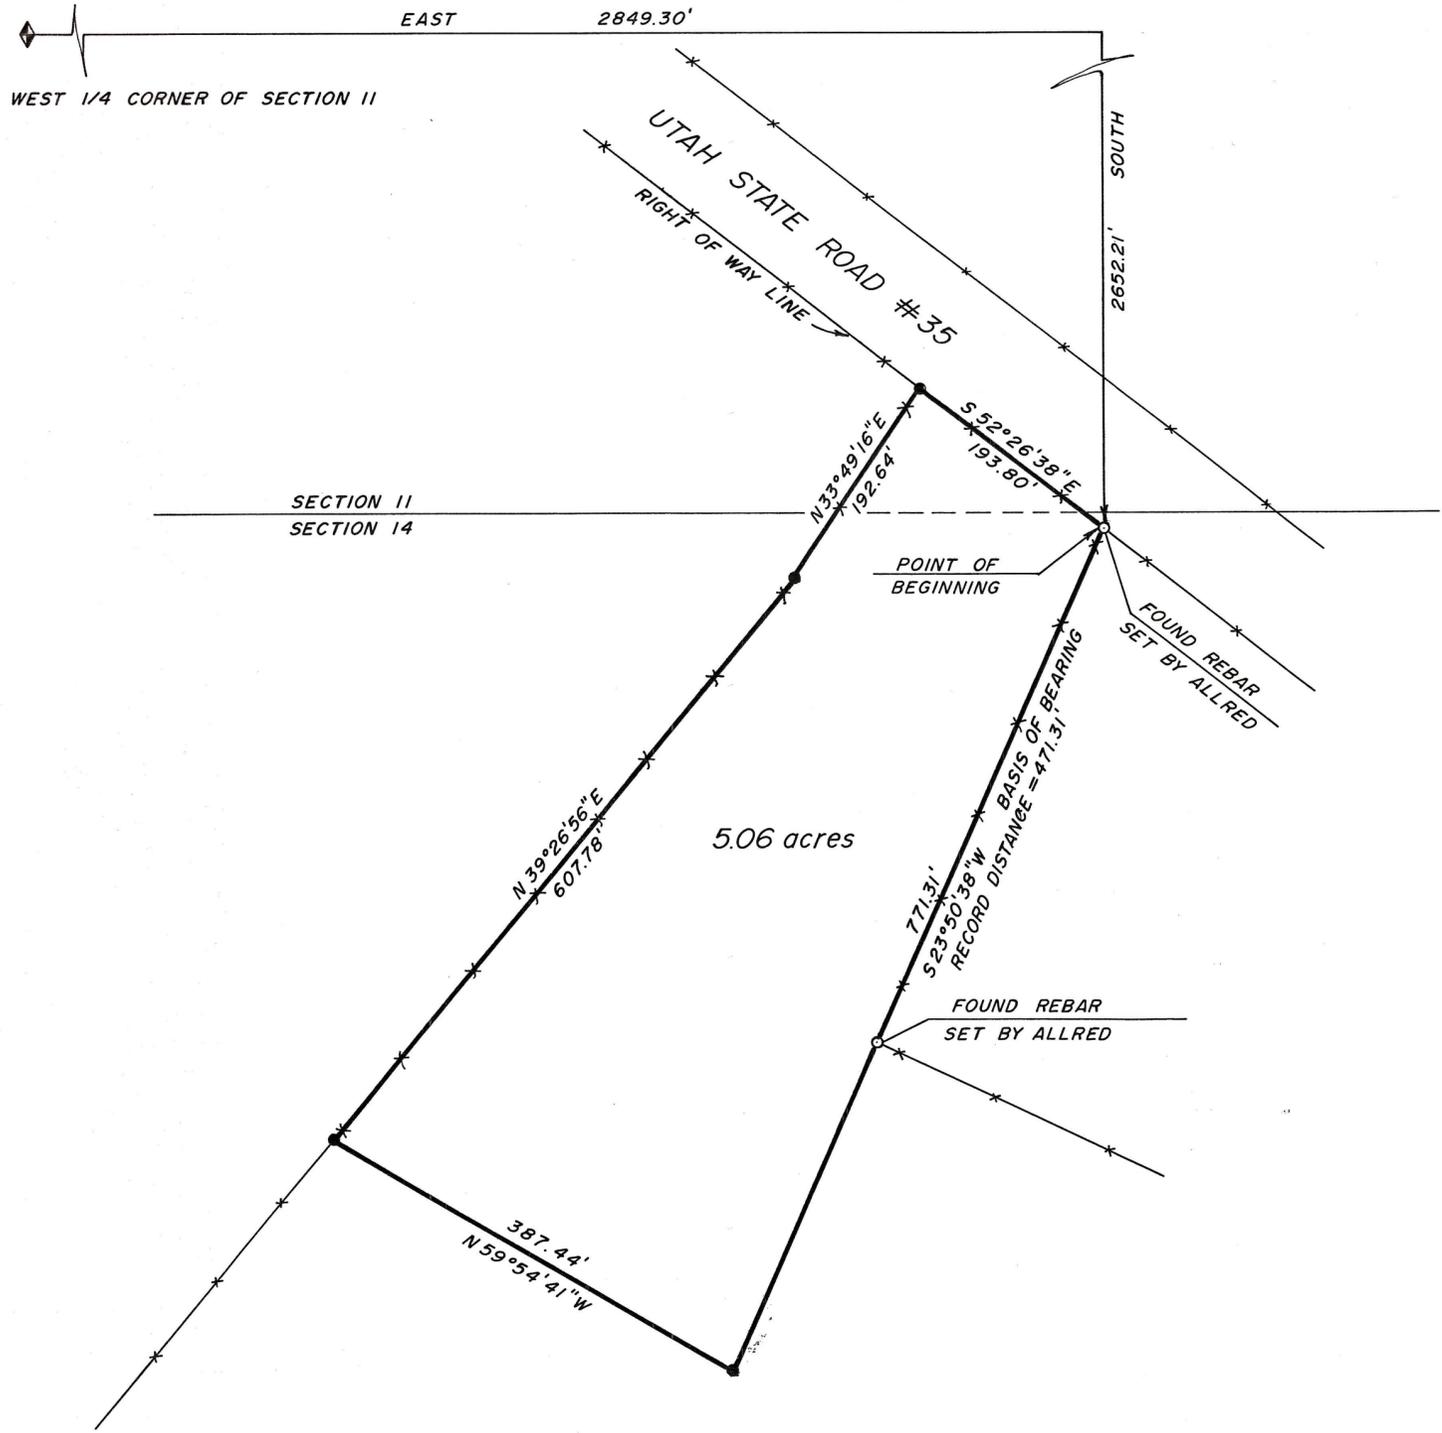

**BOUNDARY SURVEY FOR  
DARIN THOMAS**

P.O. BOX 415  
TABIONA, UT 84072

SECTIONS 11 & 14  
TOWNSHIP 2 SOUTH, RANGE 7 WEST  
UINTAH SPECIAL BASE AND MERIDIAN  
DUCHEсне COUNTY, UTAH

**SURVEYOR'S CERTIFICATE**

I, Clinton S. Peatross, Duchesne, Utah, do hereby certify that I am a Registered Land Surveyor, and that I hold License No. 155666, as prescribed by the laws of the state of Utah, and that I have made a survey of the following described tract of land:



**PROPERTY DESCRIPTION**

A tract of land located in Sections 11 and 14, Township 2 South, Range 7 West, Uintah Special Base and Meridian, Duchesne County, Utah, being further described as follows: Beginning at a point being East a distance of 2849.30 feet and South a distance of 2652.21 feet from the West 1/4 corner of said section 11, said point being on the South right of way line of Utah State Road #35; thence South 23°50'38" West a distance of 771.31 feet along a fence-line and extension thereof; thence North 59°54'41" West a distance of 387.44 feet to a fence-line; thence North 39°26'56" East a distance of 607.78 feet along said fence-line; thence North 33°49'16" East a distance of 192.64 feet along said fence-line to the South right of way line of said State Road #35; thence South 52°26'38" East a distance of 193.80 feet along said right of way line to the Point Of Beginning, containing 5.06 acres.

I further certify that the visible improvements effecting the boundaries of the above described tract of land, are as shown on this plat.

7/24/97  
Date

*Clinton S. Peatross*  
Clinton S. Peatross

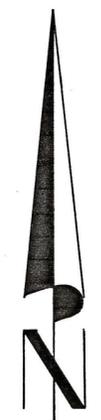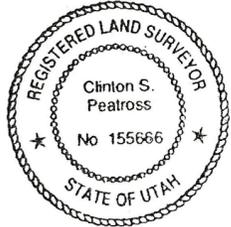

SCALE 1"=100'  
● = 1/2" x 24" REBAR FOR THIS SURVEY  
\* = FENCELINE

COUNTY SURVEYOR'S FILE No. 790

JOB # 729

PREPARED BY  
**PEATROSS LAND SURVEYS**  
REGISTERED LAND SURVEYOR  
P.O. BOX 271  
DUCHEсне, UT 84021  
(801)738-2386