


PROPERTY SURVEY FOR
BRUCE COOMBS
 SECTION 24,
 TOWNSHIP 2 SOUTH
 RANGE 9 WEST
 UTAH SPECIAL BASE &
 MERIDIAN


**BANDANNA RANCH
 BEAVER DAM PHASE
 LOTS 362 & 363**

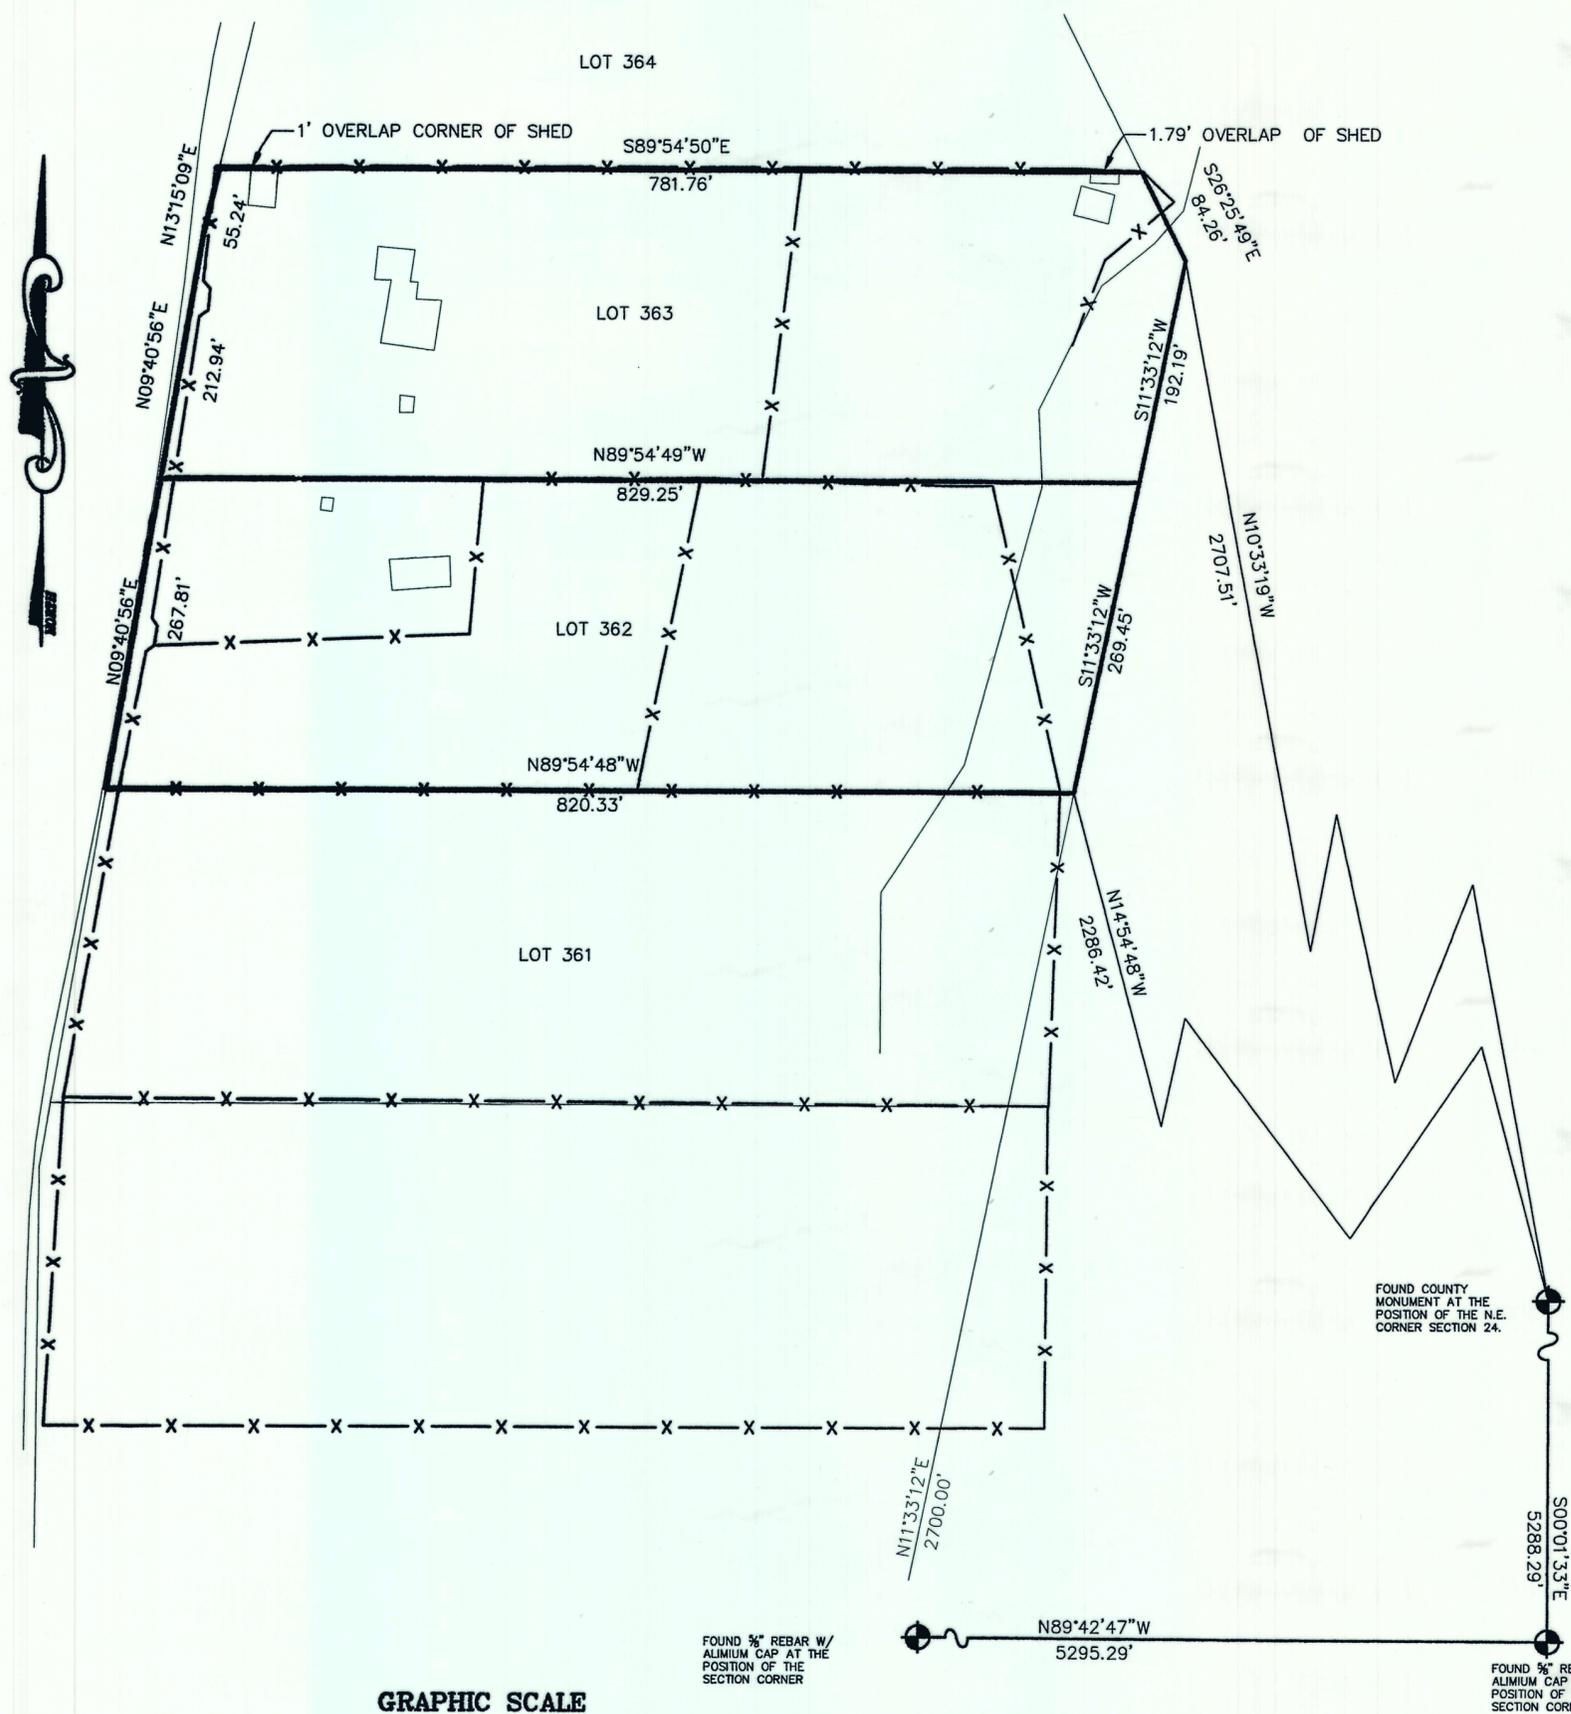

Rodney N. Rowley, Registered Land Surveyor,
 Certificate No. 5561198, (Utah)

SURVEYOR'S CERTIFICATE

This is to certify that I have surveyed the parcel of land shown on this plat, and that the monuments indicated were found or set during said survey, and that this plat accurately represents said survey to the best of my knowledge.

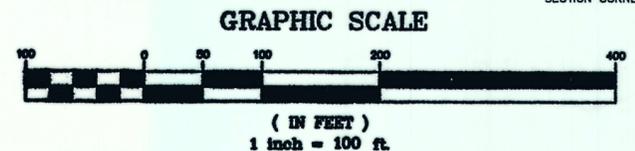

County Surveyors File #2547

DRAWN BY: RR
SCALE: 1" = 100'
DATE: 2 OCT 2007
JOB NUMBER 2007-100