


Z-15 of A-15

DUCHESNE COUNTY MONUMENT SURVEY RECORD

T2S R1W  
S 34  
1/4 ———  
S 3  
T3S  
U.S.B.&M.

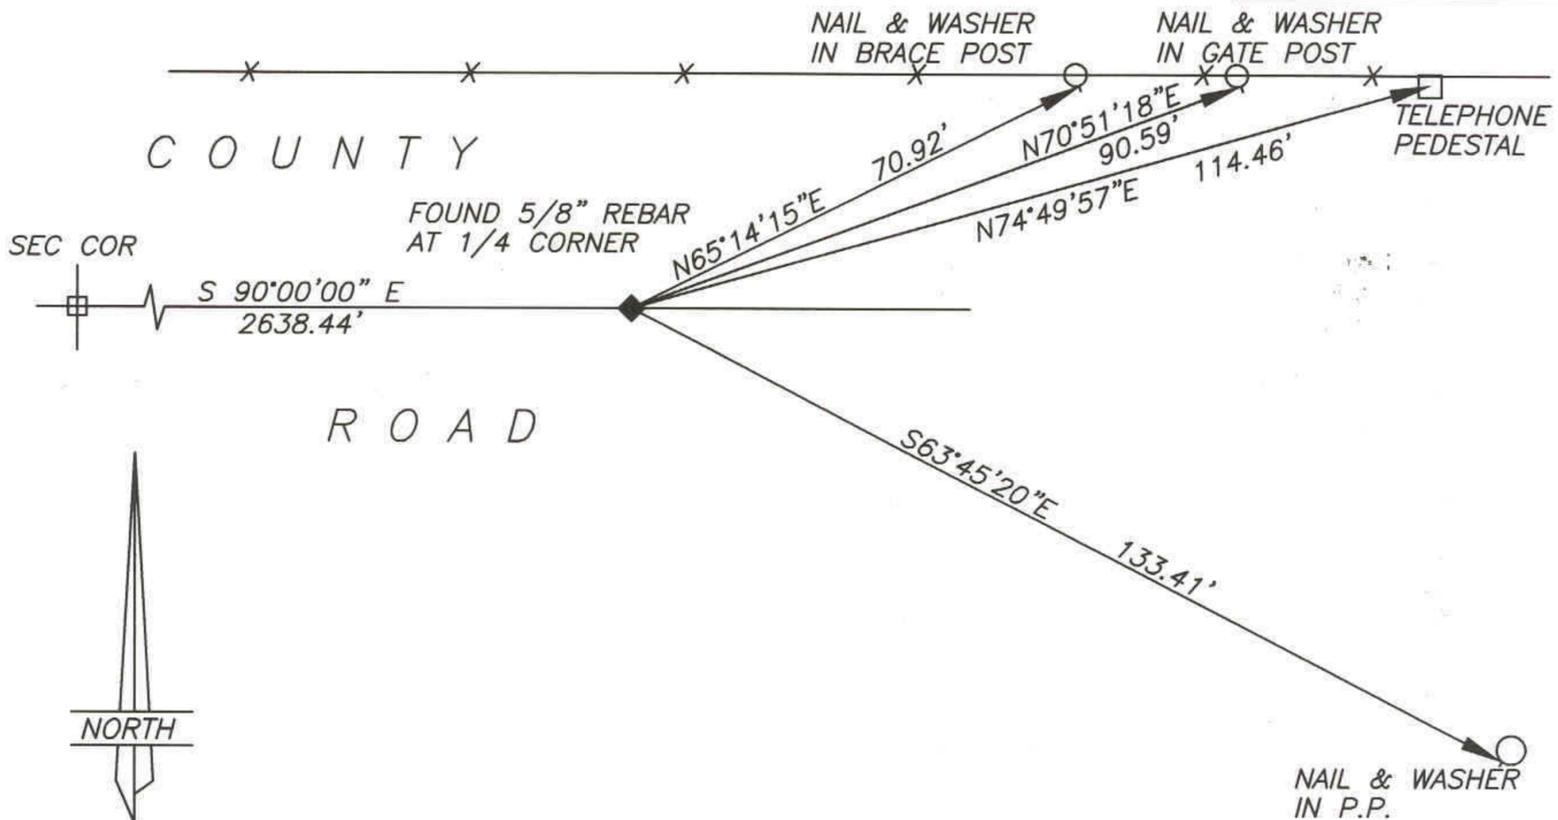

DESCRIPTION OF CORNER EVIDENCE FOUND

Found 5/8" rebar approximately 1.0' below the surface of the County Road

DESCRIPTION OF MONUMENT AND ACCESSORIES ESTABLISHED TO PERPETUATE THE ORIGINAL LOCATION OF THE CORNER

Set 2-1/2" aluminum County Monument, stamped:  
DUCHESNE COUNTY SURVEY  
PENALTY \$250 FOR REMOVAL

T2S R1W  
S 34  
1/4 ———  
S 3  
T3S  
1997

STATE PLANE COORDINATE DATA

CERTIFICATION

I Jerry D. Allred, Licensed Land Surveyor, State of Utah, do hereby certify that I have performed or reviewed the work done on the diagrammed corner as reported on this recordation form and approve same

Date 22 Dec '97

Jerry D. Allred  
Signature of Surveyor

148951  
License No.