
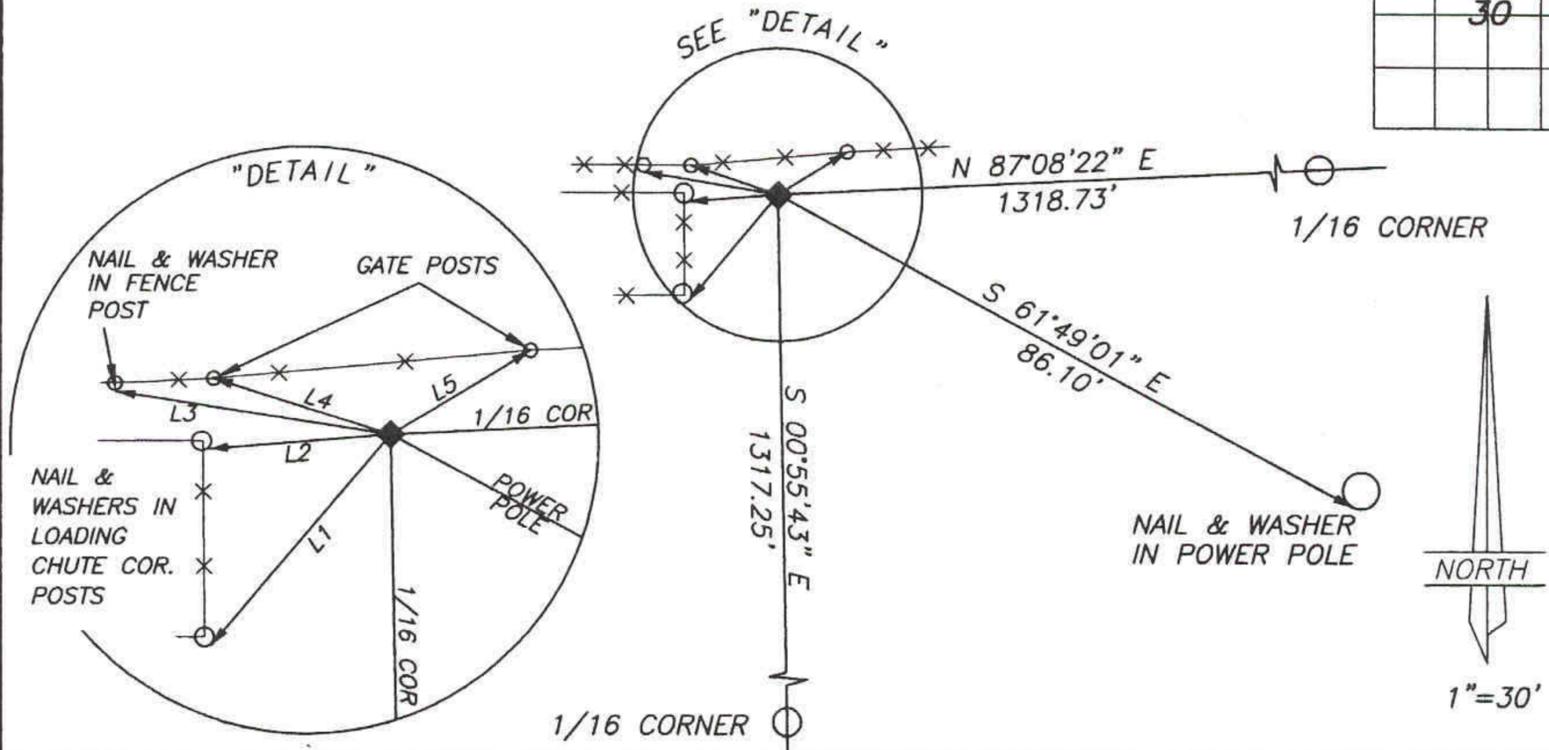


# DUCHESNE COUNTY MONUMENT SURVEY RECORD

NUMBER	DIRECTION	DISTANCE
L1	S 40°15'45" W	18.05'
L2	S 85°19'23" W	11.85'
L3	N 80°56'51" W	18.03'
L4	N 72°05'44" W	12.07'
L5	N 58°39'22" E	10.71'

T3S  
R2W R1W  
SEC 24 | SEC 19  
SEC 25 | SEC 30  
U.S.B.&M.

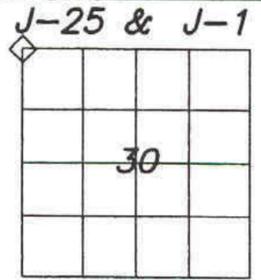


**DESCRIPTION OF CORNER EVIDENCE FOUND**

FOUND SHEARED OFF ALUMINUM MONUMENT UNDER THE SURFACE OF THE GROUND

**DESCRIPTION OF MONUMENT AND ACCESSORIES ESTABLISHED TO PERPETUATE THE ORIGINAL LOCATION OF THE CORNER**

RESET 2½" ALUMINUM COUNTY MONUMENT, STAMPED;

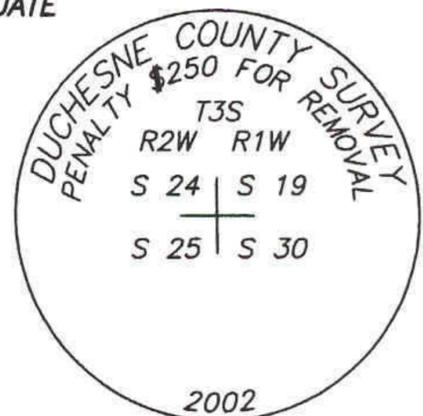

**STATE PLANE COORDINATE DATA**

**CERTIFICATION**

I Jerry D. Allred, Professional Land Surveyor, State of Utah, do hereby certify that I have performed or reviewed the work done on the diagrammed corner as reported on this recordation form and approve same

Date 3 Dec 2002

Jerry D. Allred, Professional Land Surveyor  
Certificate No. 148951  
Duchesne County Surveyor

26 DEC 2002

