


# DUCHESNE COUNTY MONUMENT SURVEY RECORD

T3S R1W  
 1/4  
 SEC 18 | SEC 17  
 U.S.B.&M.

NUMBER	DIRECTION	DISTANCE
L1	N 89°41'19" W	32.88'
L2	S 88°14'58" E	32.77'
L3	S 61°16'15" E	37.37'

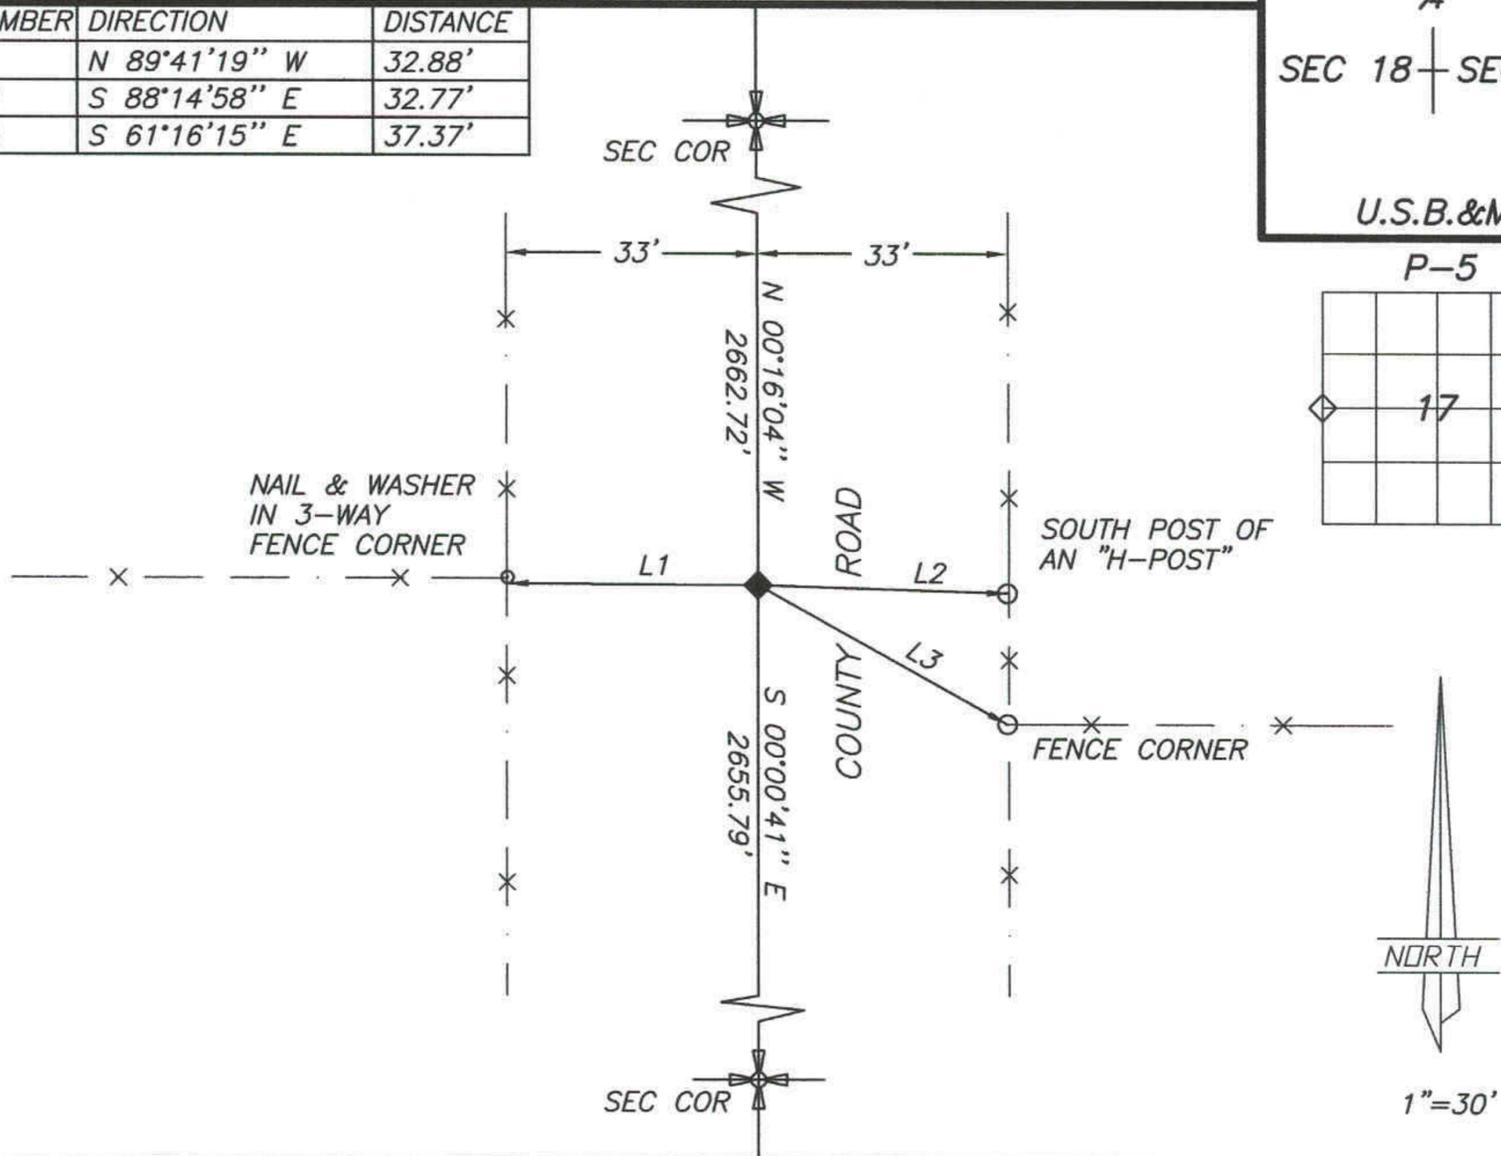

## DESCRIPTION OF CORNER EVIDENCE FOUND

FOUND OLD RIGHT-OF-WAY FENCES USED TO DETERMINE THE POSITION OF THE CORNER

## DESCRIPTION OF MONUMENT AND ACCESSORIES ESTABLISHED TO PERPETUATE THE ORIGINAL LOCATION OF THE CORNER

SET SPINDLE IN ROAD

(REFERENCED AS SHOWN)

## STATE PLANE COORDINATE DATA

## CERTIFICATION

I Jerry D. Allred, Professional Land Surveyor, State of Utah, do hereby certify that I have performed or reviewed the work done on the diagrammed corner as reported on this recordation form and approve same

Date 26 Nov 2002

Jerry D. Allred, Professional Land Surveyor  
 Certificate No. 148951  
 Duchesne County Surveyor

26 DEC 2002

