



DUCHESNE COUNTY MONUMENT SURVEY RECORD

T3S R1W

1/4 SEC 8
SEC 17

U.S.B.&M.

R-7

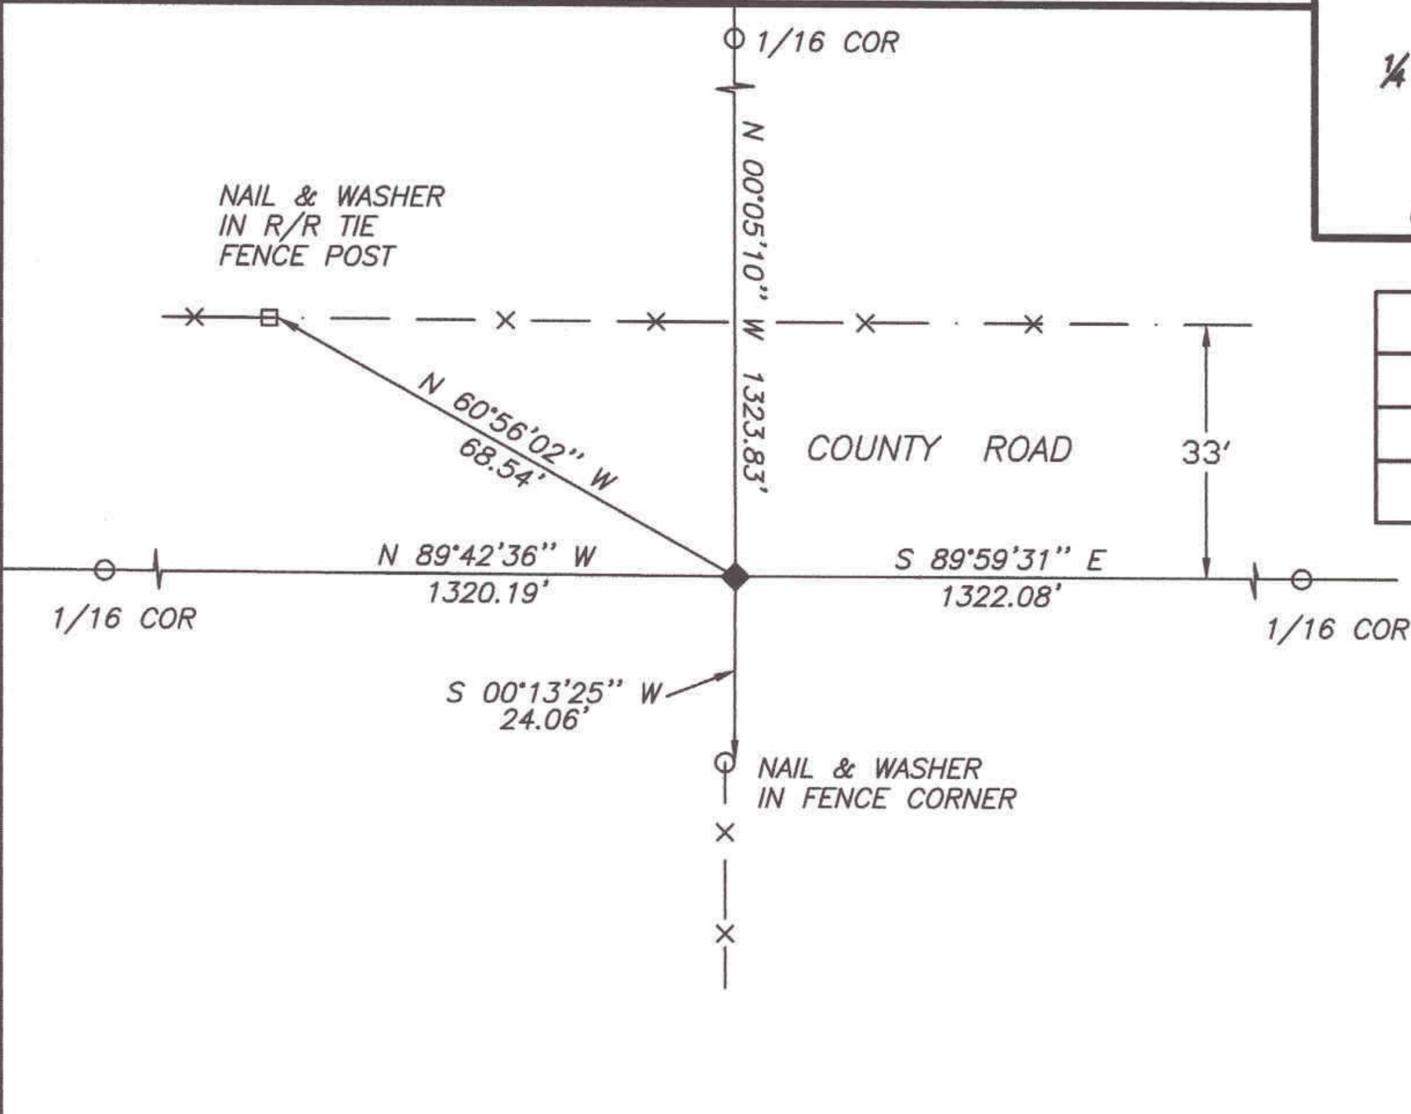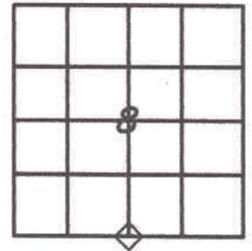

DESCRIPTION OF CORNER EVIDENCE FOUND

FOUND OLD EXISTING RIGHT-OF-WAY FENCES.

DESCRIPTION OF MONUMENT AND ACCESSORIES ESTABLISHED TO PERPETUATE THE ORIGINAL LOCATION OF THE CORNER

SET MONUMENT SPIKE AT 1/4 COR.

(REFERENCED AS SHOWN)

STATE PLANE COORDINATE DATA

CERTIFICATION

26 DEC 2002

I Jerry D. Allred, Professional Land Surveyor, State of Utah, do hereby certify that I have performed or reviewed the work done on the diagrammed corner as reported on this recordation form and approve same

Date 25 Jul 2002

Jerry D. Allred, Professional Land Surveyor
Certificate No. 148951
Duchesne County Surveyor

