


DUCHESNE COUNTY MONUMENT SURVEY RECORD

T3S R1W

SEC 6 | SEC 5
SEC 7 | SEC 8


U.S.B.&M.

V-5

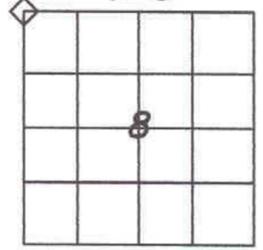

1"=30'

NUMBER	DIRECTION	DISTANCE
L1	N 89°45'03" W	19.54'
L2	N 08°01'51" W	11.60'
L3	N 00°05'23" W	12.14'

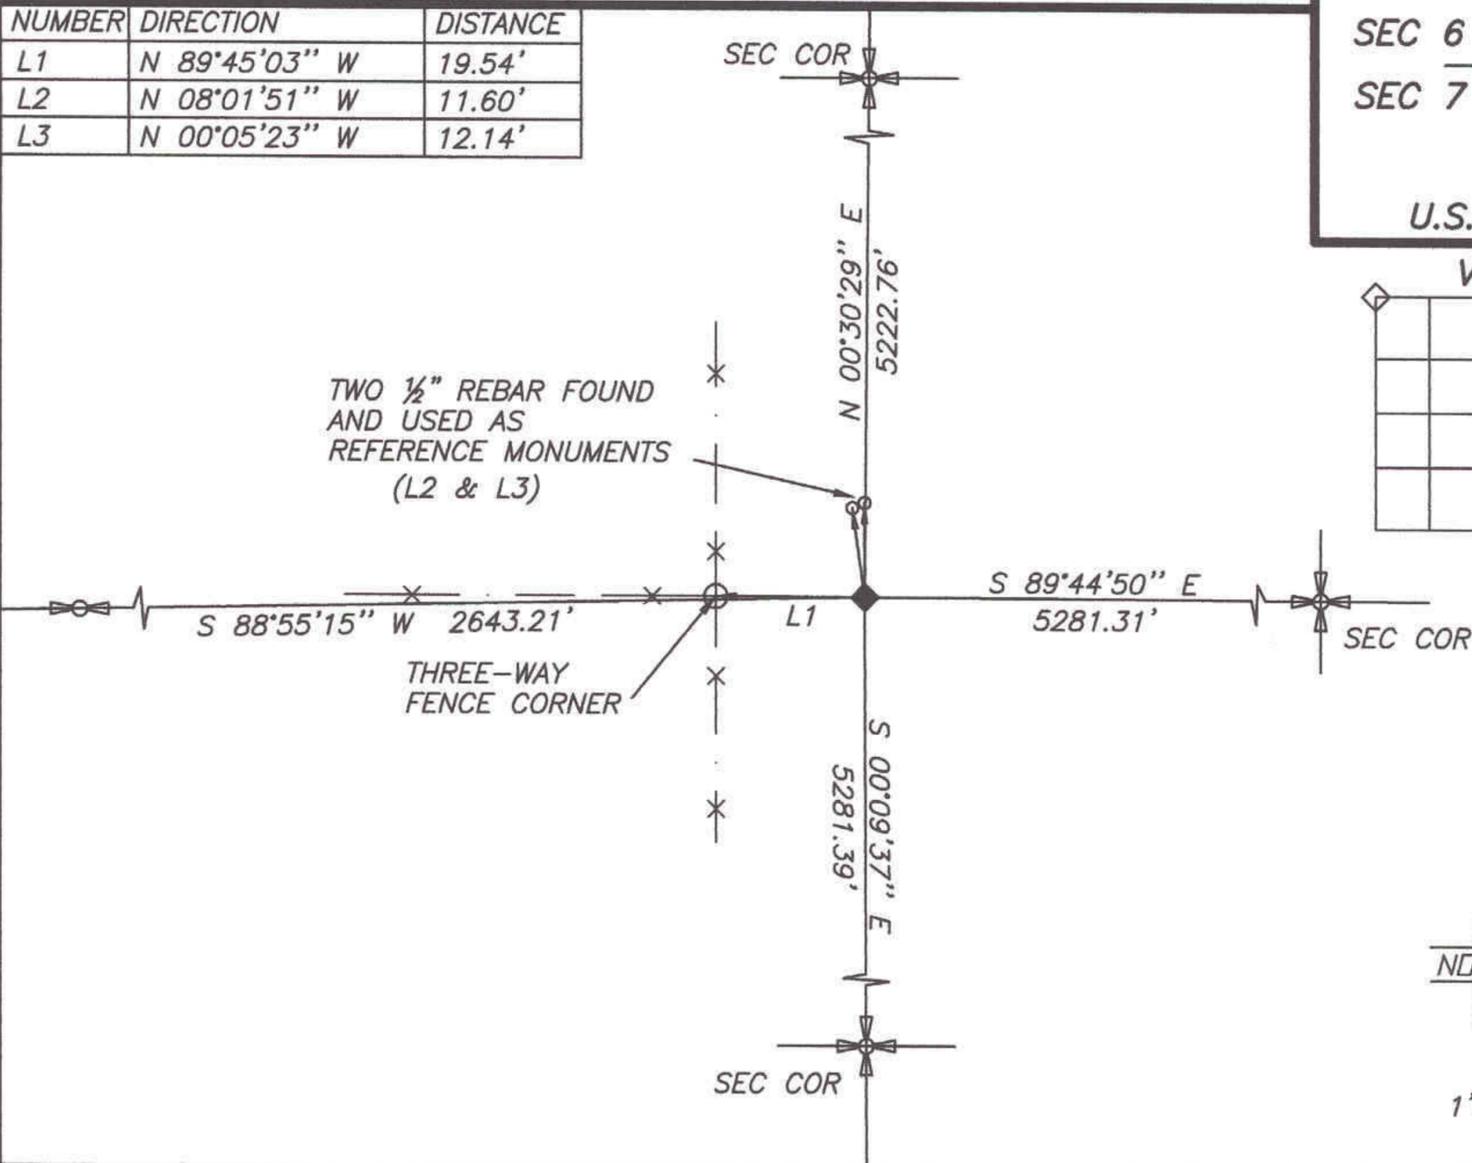

DESCRIPTION OF CORNER EVIDENCE FOUND

POSITION OF THE CORNER WAS DETERMINED FROM TIES OF A PREVIOUS SURVEY.

DESCRIPTION OF MONUMENT AND ACCESSORIES ESTABLISHED TO PERPETUATE THE ORIGINAL LOCATION OF THE CORNER

SET 5/8"X24" REBAR AND ALUMINUM CAP AT CORNER. BUILT MOUND OF STONES AROUND SAID REBAR

(REFERENCED AS SHOWN)

STATE PLANE COORDINATE DATA

CERTIFICATION

I Jerry D. Allred, Professional Land Surveyor, State of Utah, do hereby certify that I have performed or reviewed the work done on the diagrammed corner as reported on this recordation form and approve same

Date 13 Nov 2002

Jerry D. Allred, Professional Land Surveyor
Certificate No. 148951
Duchesne County Surveyor

26 DEC 2002

