
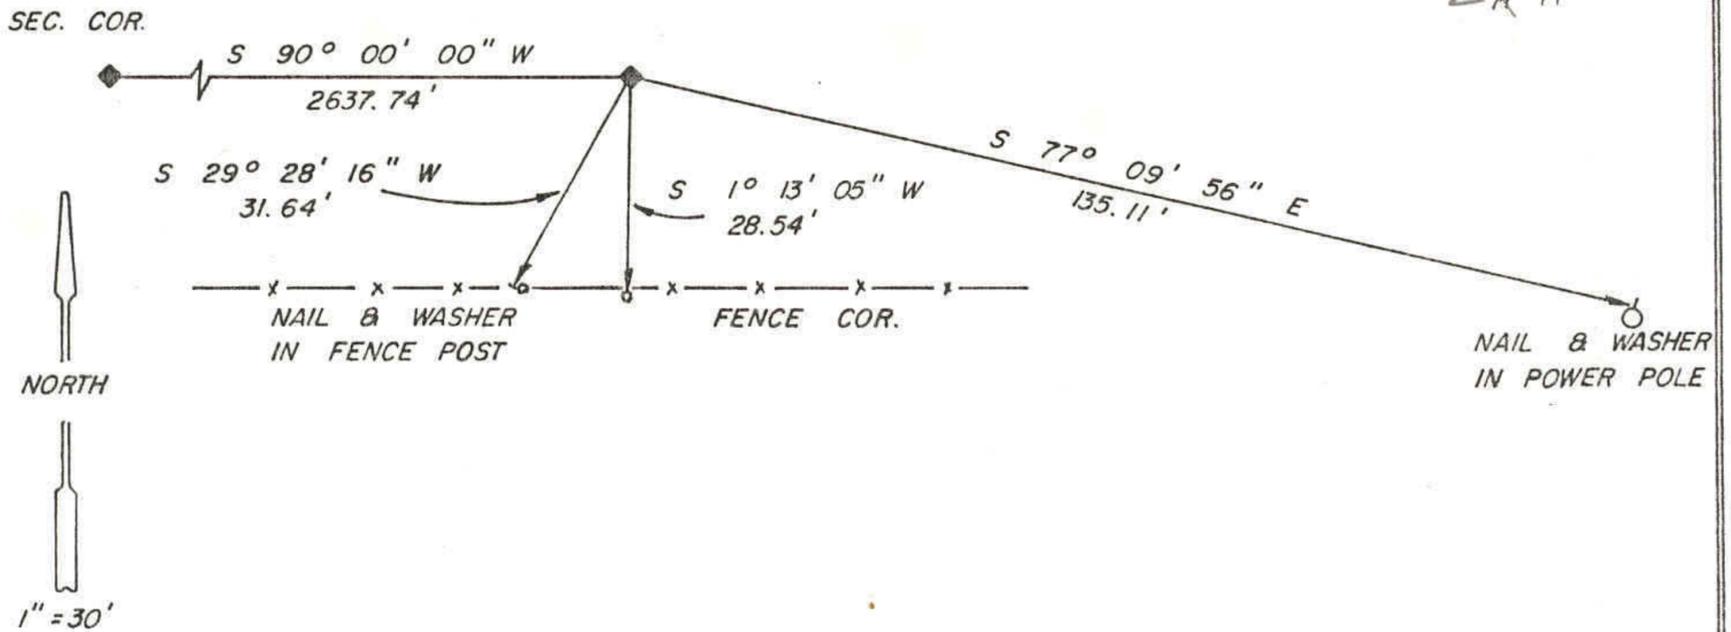


DUCHESNE COUNTY SURVEY MONUMENT RECORD

T2S
 R1W
 S 33
 1/4 —◆—
 S 4
 T3S
 U.S.B. & M.
 1993

SKETCH SHOWING MONUMENTS AND TIES

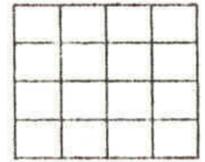

DESCRIPTION OF CORNER EVIDENCE FOUND

Found spindle set at the corner in the asphalt of the County Road.

DESCRIPTION OF MONUMENT AND ACCESSORIES ESTABLISHED TO PERPETUATE THE ORIGINAL LOCATION OF THE CORNER

Referenced as shown.

STATE PLANE COORDINATE DATA

CERTIFICATION

I Jerry D. Allred, Registered Land Surveyor, State of Utah, hereby certify that I have performed or reviewed the work done on the diagrammed corner as reported on this recordation form and approve same.

Date 9 June '93

Jerry D. Allred
 Signature of Surveyor

3817
 Reg. No.

S 24 Mar 03