
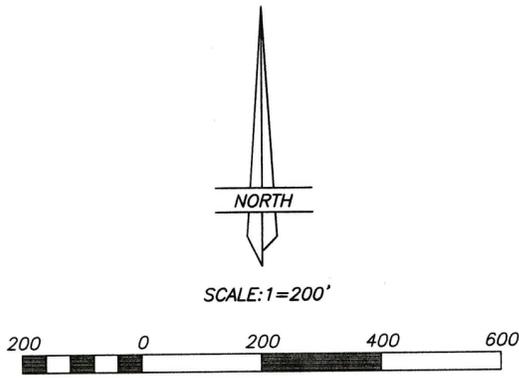



PROPERTY LINE SURVEY FOR
GARTH WILKINSON
 SECTION 8, TOWNSHIP 3 SOUTH, RANGE 1 WEST
 UTAH SPECIAL BASE & MERIDIAN

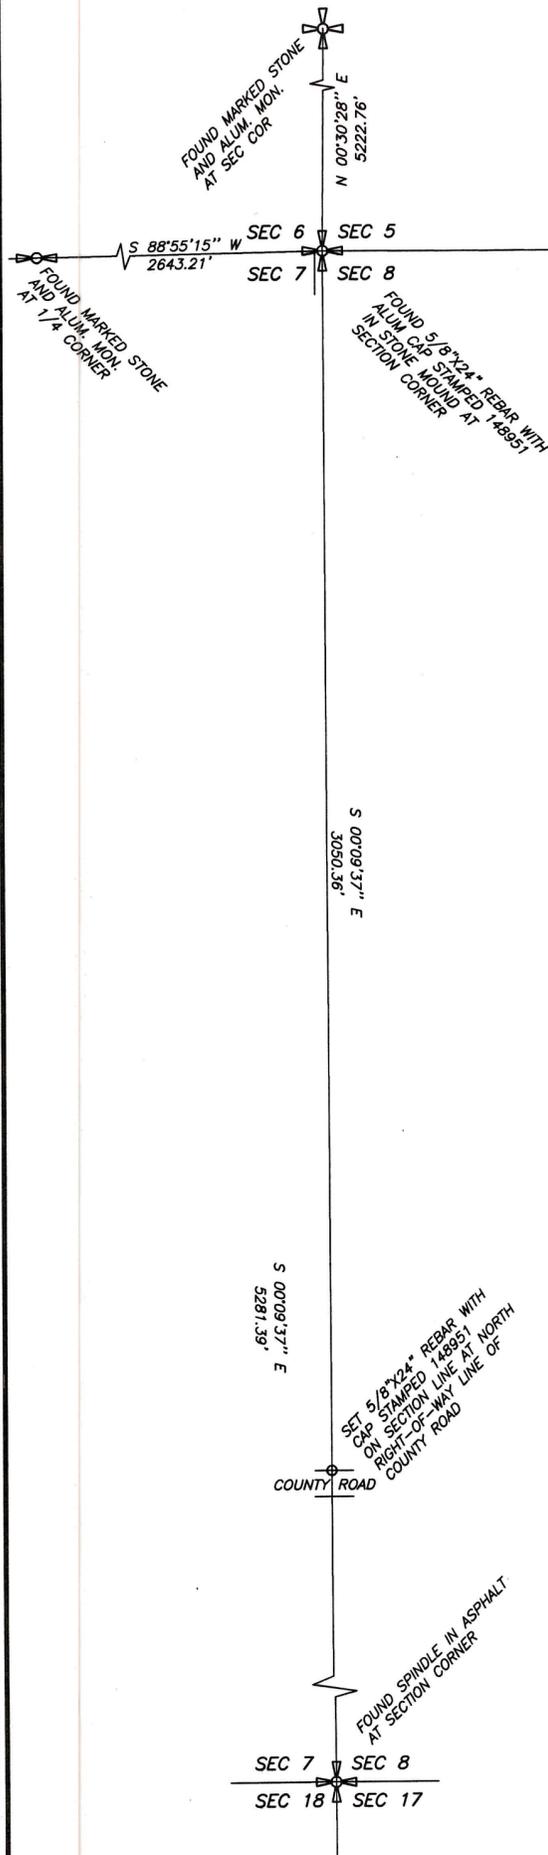

NOTE:
 THIS SURVEY WAS PERFORMED USING GLOBAL POSITIONING SYSTEM PROCEDURES
 AND EQUIPMENT THE BASIS OF BEARINGS ARE BASED ON WGS 84 DATUM.

NARRATIVE
 NARRATIVE
 This survey was performed at the request of Mr. Garth Wilkinson in order to monument the point of intersection of the West line of Section 8 with the North right-of-way line of County Road No. 52. The monuments needed for this survey were found as shown on the plat.

SURVEYOR'S CERTIFICATE
 This is to certify that I have surveyed the parcel of land shown on this plat, and that the monuments indicated were found or set during said survey, and that this plat accurately represents said survey to the best of my knowledge.

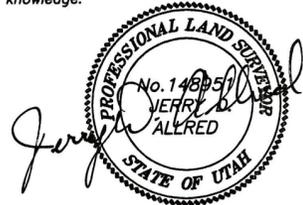

Jerry D. Allred, Professional Land Surveyor,
 Certificate No. 148951, (Utah)

County Surveyor's File # 1037

	JERRY D. ALLRED AND ASSOCIATES SURVEYING CONSULTANTS
	121 NORTH CENTER ST.--P.O. BOX 975 DUCHESNE, UTAH 84021 (435) 738-5352