


DRAWING NUMBER
2021

SAFCO PRODUCTS • NEW HOPE, MINNESOTA
REORDER BY PART NUMBER 6551

DRAWING NUMBER

SAFCO PRODUCTS • NEW HOPE, MINNESOTA
REORDER BY PART NUMBER 6551

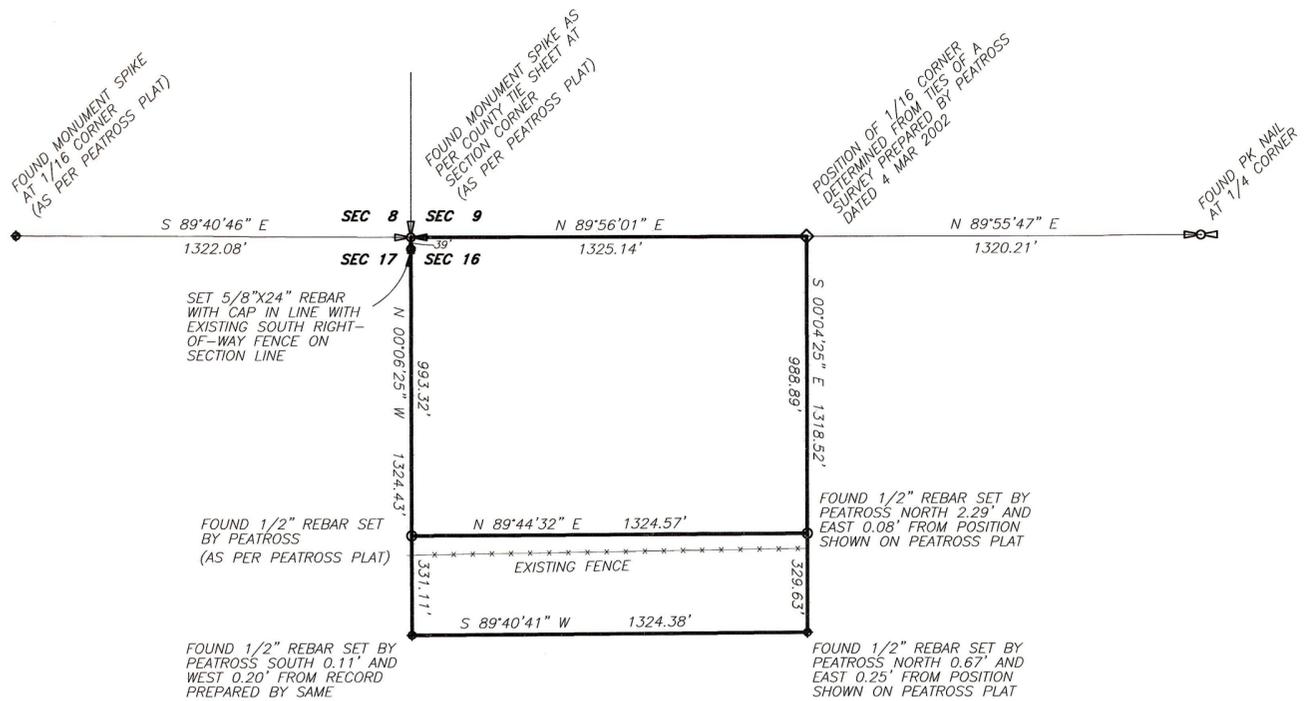

SCALE: 1"=400'



RETRACEMENT SURVEY FOR
LYLE O'DRISCOLL

SECTION 16 TOWNSHIP 3 SOUTH, RANGE 1 WEST


UINTAH SPECIAL BASE AND MERIDIAN

NARRATIVE

This survey was performed at the request of Lyle O'Driscoll for the purpose of finding the corners established and set by Peatross Land Surveys in 2002. Mr. O'Driscoll provided a copy of the survey plat prepared by Peatross. The Public Land Survey System corners used on the Peatross survey were found as noted on this plat and used to control this survey.

SURVEYOR'S CERTIFICATE

This is to certify that this plat was prepared from the field notes and electronic data collector files of an actual survey made by me, or under my personal supervision, of the parcel of land shown hereon, and that the monuments indicated were found or set during said survey, and that this plat accurately represents said survey to the best of my knowledge.

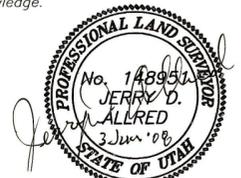

Jerry D. Allred, Professional Land Surveyor
Utah Certificate Number 148951

County Surveyor File # 2021

JERRY D. ALLRED AND ASSOCIATES
SURVEYING CONSULTANTS
121 NORTH CENTER ST. -- P.O. BOX 975
DUCHESNE, UTAH 84021
(435) 738-5352