

CLAYTON JENKINS BOUNDARY SURVEY LOCATED IN SECTION 8, T. 3 S., R. 1 W., U.S.M.

SURVEYOR'S CERTIFICATE:

I, C. DeNile McKenna, do hereby certify that I am a Professional Land Surveyor, and that I hold certificate No. 156790 as prescribed by the laws of the State of Utah. I further certify that by the authority of the owners, I have made a survey of the tract of land shown on this map, and that the same has been correctly surveyed as shown on this map.



**BOUNDARY DESCRIPTION, ENTRY NO. 439867
TOWNSHIP 3 SOUTH, RANGE 1 WEST, UINTAH SPECIAL MERIDIAN, SECTION 7**

Beginning at the East Quarter Corner of said Section 7; thence North along the East Section line 731.42 feet; thence West 380.64 feet; thence South 1180 feet, more or less, to the North line of a County Road; thence Easterly along the North line of said County Road to the East Section line; thence North along the East line of said Section 432 feet, more or less to the point of beginning.

EXCEPTING THEREFROM: Beginning at a point on the East line of said Section 7, said point being North 713.42 feet from the East Quarter Corner of said Section; thence West 35.00 feet; thence South 1150 feet, more or less, to the North right-of-way fence of the County Road; thence Easterly 35.00 feet along said fence to the East line of Section; thence North 1150.11 feet along said East line to the point of beginning.

**SURVEYED DESCRIPTION
TOWNSHIP 3 SOUTH, RANGE 1 WEST, UINTAH SPECIAL MERIDIAN, SECTION 7**

Beginning at a point 731.42 feet North 01°05'41" West along the East line of said Section 7, and 35.00 feet South 88°12'41" West from the East Quarter Corner of said Section 7, to the True Point of Beginning, thence South 88°12'38" West 345.64 feet; thence South 01°05'41" East 1180.00 feet, more or less, to the North line of a County Road; thence Easterly, along the North line of said County Road, 347.18 feet more or less, to a point 35.00 feet West of the East line of said Section 7; thence North 01°05'41" West 1152.11 feet, more or parallel to the East line of said Section 7, to the True Point of Beginning.

Subject to that portion being used as County Road Right-of-Way.

OWNERS CERTIFICATE AND MINOR SUBDIVISION:
We, the undersigned owners of the parcels of land shown, hereon have requested the boundary survey of parcel of land as shown on this plat.

Landowner's Signature	Date Acknowledged to Notary	Notary's Initials





ACKNOWLEDGMENT

STATE OF UTAH)
COUNTY OF DUCHESNE)
On the dates shown by each signature, personally appeared before me the signers of the above certificate who acknowledged to me that they did execute the same.

Notary Public _____ My commission expires _____

THE BASIS OF BEARINGS FOR THIS SURVEY AND THE DESCRIPTIONS IS THE EAST LINE OF SECTION 7, TOWNSHIP 3 SOUTH, RANGE 1 WEST, UINTAH SPECIAL MERIDIAN, WHICH BEARS NORTH 01°05'41" WEST 5281.56 FEET.

SURVEYORS NARRATIVE
THIS SURVEY WAS MADE AT THE REQUEST OF CLAYTON JENKINS. REFERENCE INFORMATION FOR THE SURVEY ARE: THE BLM PLAT, INFORMATION OBTAINED FROM THE DUCHESNE COUNTY RECORDERS OFFICE, (ENTRY NO.s 439867, AND 398255, AND FROM THE DUCHESNE COUNTY SURVEYOR'S WEBSITE, FOR SURVEYS (NUMBER 1846, 2137, 2562 AND NUMBER 2054), WE WERE USED IN THIS SURVEY. WE DID A ONE POINT LOCALIZED ON THE SOUTHEAST CORNER OF SECTION 7, TOWNSHIP 3 SOUTH, RANGE 1 WEST, UINTAH SPECIAL MERIDIAN AND SURVEYED THE OTHER CORNERS OF SAID SECTION, FENCES AND ROADS AS SHOWN ON THIS PLAT.

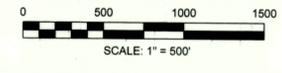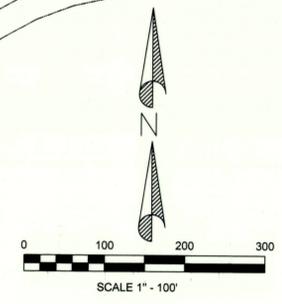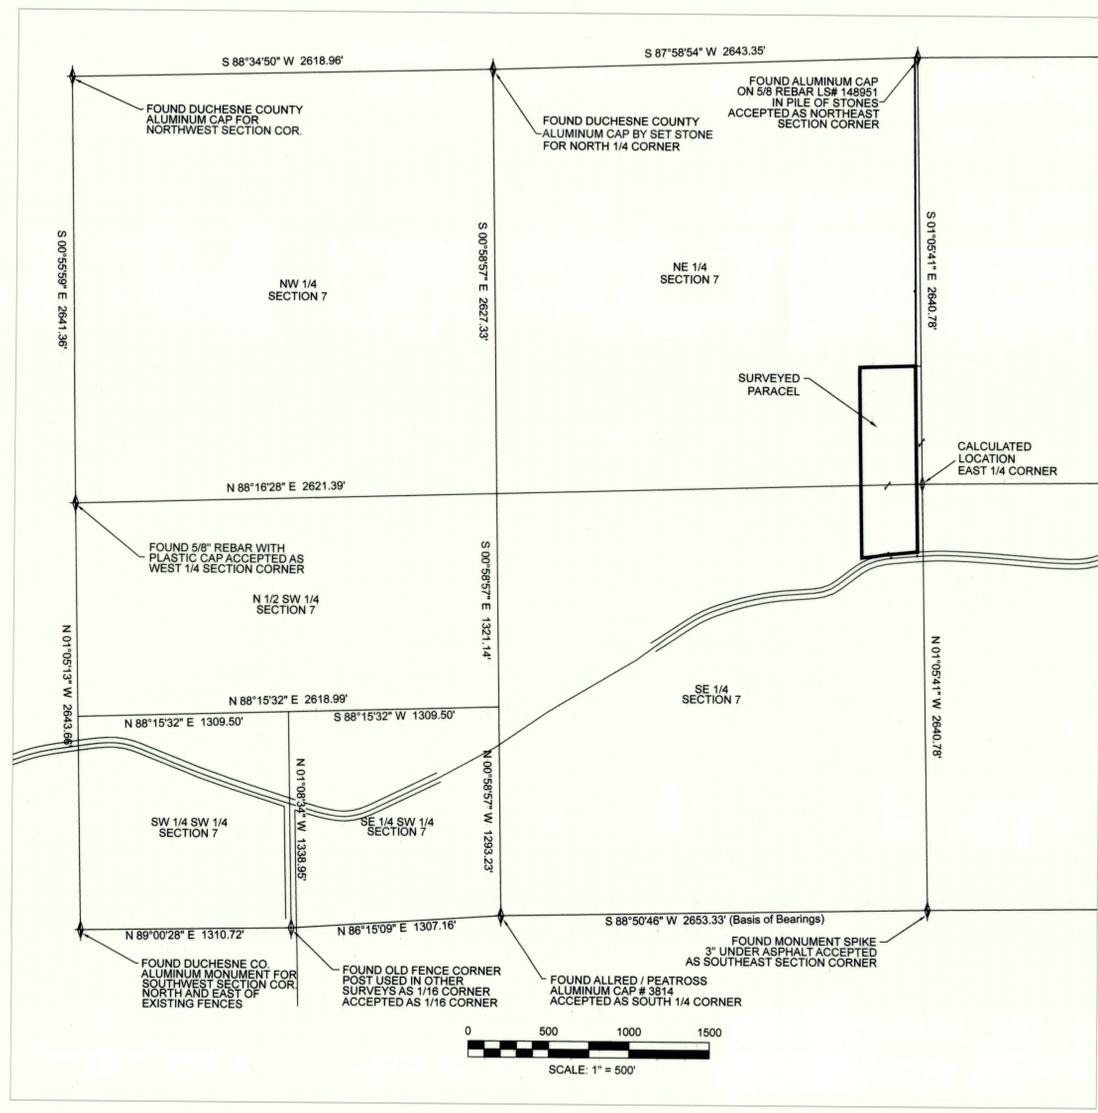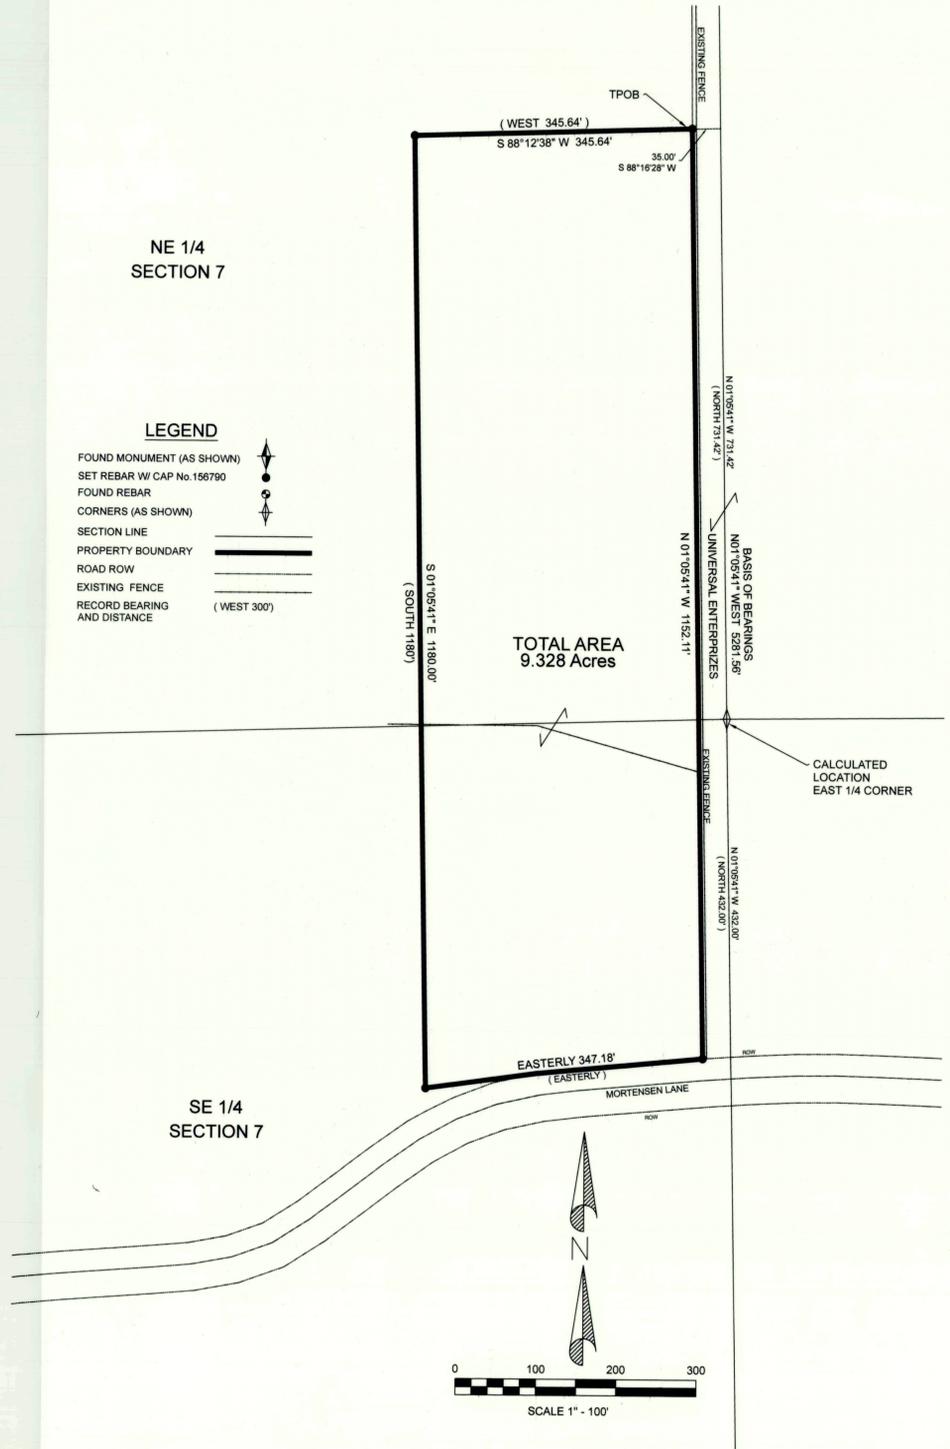

DUCHESNE COUNTY
TREASURER
APPROVED THIS _____ DAY OF _____ A.D. 20____ BY THE
DUCHESNE COUNTY TREASURER

TREASURER

COUNTY RECORDER NO.
STATE OF UTAH, COUNTY OF DUCHESNE,
RECORDED AND FILED.
DATE _____ TIME _____ BOOK _____ PAGE _____
FEE \$ _____ DUCHESNE COUNTY RECORDER

DUCHESNE COUNTY
PLANNING AND ZONING APPROVAL
APPROVED THIS _____ DAY OF _____ A.D. 20____ BY THE
DUCHESNE COUNTY PLANNING DEPARTMENT

COMMUNITY DEVELOPMENT ADMINISTRATOR

DUCHESNE COUNTY SURVEYOR
STATE OF UTAH, COUNTY OF DUCHESNE,
DATE _____ FILE NUMBER _____
DUCHESNE COUNTY SURVEYOR

M&M ASSOCIATES
SURVEYING AND DRAFTING
3841 West Cabbie Hollow Drive
Roosevelt, Utah 84066
(435)722-0707

PROJECT: CLAYTON JENKINS
BOUNDARY SURVEY
LOCATION: EAST 1/2
Section 7, T. 3 S., R. 1 W., U.S.M.

OWNER: ALAN L. & ETHEL YVONNE KING
RR2 BOX 2035
ROOSEVELT, UTAH 84066
DRAWN: cdm
CHECKED: _____
PROJECT NUMBER: _____
FILE NAME: c:\projects\171208R1.dwg

DATE: 03/12/13
SCALE: VARIES
SHEET: 1 OF 1