
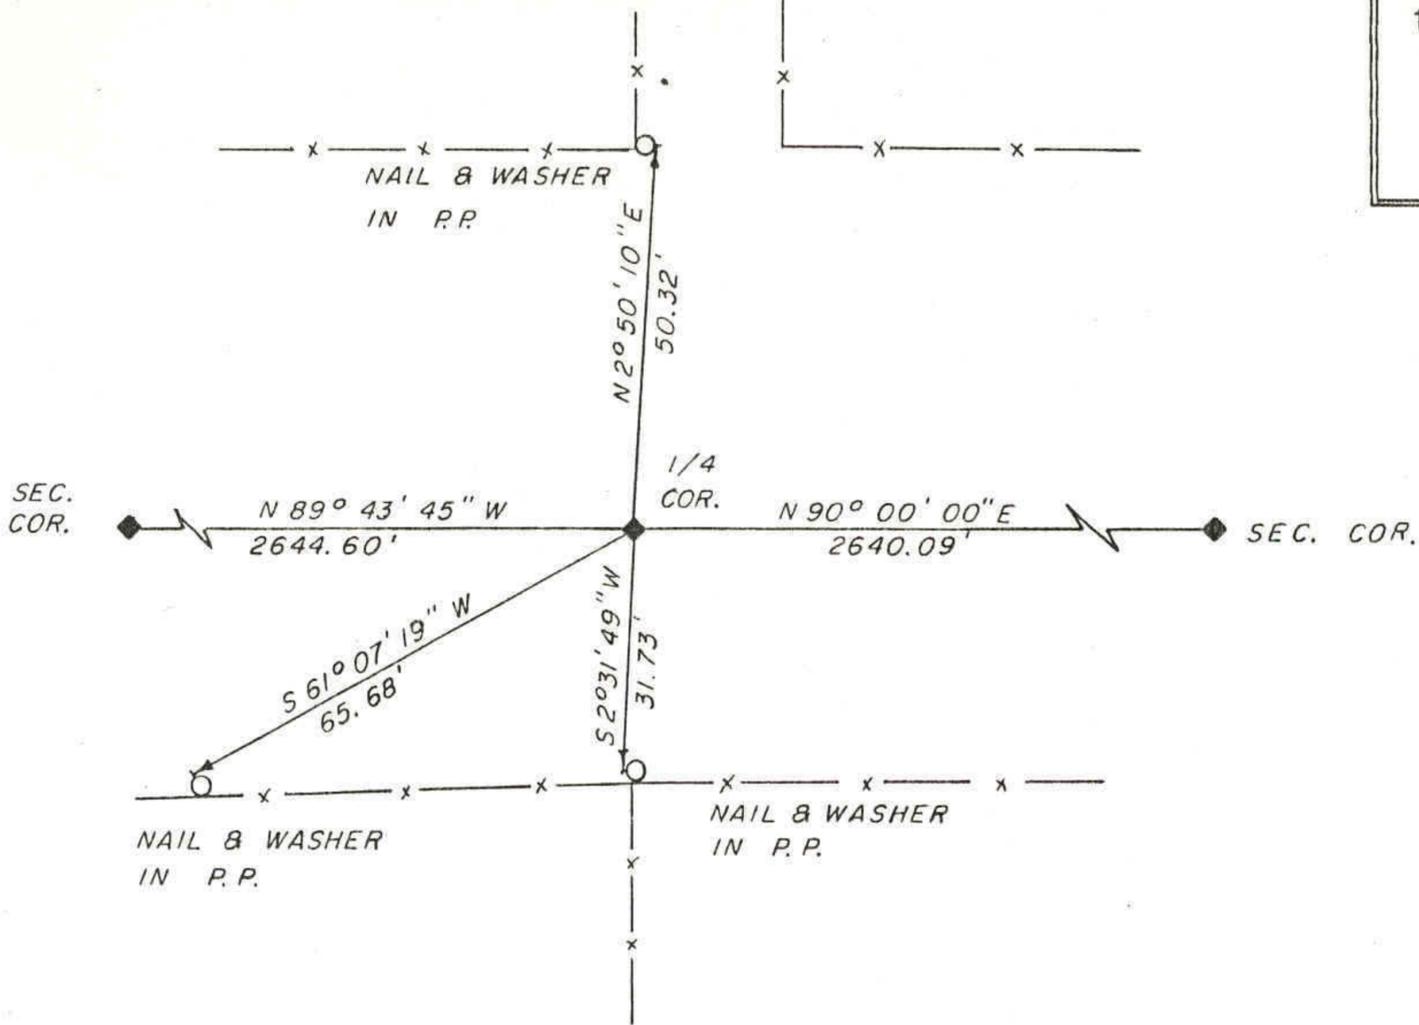


DUCHESNE COUNTY SURVEY MONUMENT RECORD

SKETCH SHOWING MONUMENTS AND TIES

T2S
R2W
35
1/4
2
T3S
U.S.B. & M.
1992

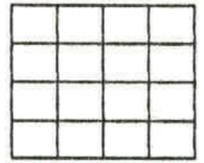

DESCRIPTION OF CORNER EVIDENCE FOUND

Found a R/R spike just under the surface of the asphalt surface of State Highway 87 from ties of previous surveyors.

DESCRIPTION OF MONUMENT AND ACCESSORIES ESTABLISHED TO PERPETUATE THE ORIGINAL LOCATION OF THE CORNER

Referenced as shown.

STATE PLANE COORDINATE DATA

CERTIFICATION

I Jerry D. Allred, Registered Land Surveyor, State of Utah, hereby certify that I have performed or reviewed the work done on the diagrammed corner as reported on this recordation form and approve same.

Date 2 Nov '92

Jerry D. Allred
Signature of Surveyor

3817
Reg. No.

S 24 Mar 03