

**PIPELINE RIGHT-OF-WAY DESCRIPTION**

A 30' WIDE RIGHT-OF-WAY LOCATED IN SECTIONS 19 & 30, T3S, R2W, U.S.B.&M. THE WIDTH OF SAID RIGHT-OF-WAY BEING 15' ON EACH SIDE OF THE CENTERLINE. THE CENTERLINE OF SAID RIGHT-OF-WAY BEING MORE PARTICULARLY DESCRIBED AS FOLLOWS:

BEGINNING AT A POINT IN THE SE 1/4 SE 1/4 OF SECTION 19, T3S, R2W, U.S.B.&M. WHICH BEARS N81°41'58"W 1329.41' FROM THE SOUTHEAST CORNER OF SAID SECTION 19, THENCE S86°06'38"W 32.94' TO A POINT ON THE WEST LINE OF THE SAID SE 1/4 SE 1/4 OF SECTION 19 WHICH BEARS N81°59'32"W 1361.62' FROM THE SAID SOUTHEAST CORNER OF SECTION 19.

ALSO BEGINNING AT A POINT ON THE NORTH LINE OF SECTION 30, T3S, R2W, U.S.B.&M. WHICH BEARS N89°08'38"E 2649.79' FROM THE NORTHWEST CORNER OF SAID SECTION 30, THENCE S14°33'04"W 26.19'; THENCE S00°29'02"E 297.41'; THENCE S25°49'36"W 102.43'; THENCE S36°10'48"W 145.42'; THENCE S55°24'51"W 159.53'; THENCE S06°19'03"E 100.11'; THENCE N86°16'50"E 1.15' TO A POINT IN THE NE 1/4 NW 1/4 OF SAID SECTION 30 WHICH BEARS S74°05'40"E 2491.17' FROM THE SAID NORTHWEST CORNER OF SECTION 30. THE SIDE LINES OF SAID DESCRIBED RIGHT-OF-WAY BEING SHORTENED OR ELONGATED TO MEET THE GRANTOR'S PROPERTY LINES. BASIS OF BEARINGS IS THE SOUTH LINE OF SAID SECTION 19 WHICH IS TAKEN FROM GLOBAL POSITIONING SATELLITE OBSERVATIONS TO BEAR S89°08'38"W A MEASURED DISTANCE OF 5344.56'. CONTAINS 0.596 ACRES MORE OR LESS.

Ute Tribal  
SW 1/4 SE 1/4


**BEGINNING OF PROPOSED PIPELINE RIGHT-OF-WAY**  
STA. 7+47.83  
(At Surface Use Area)

**CORNER TIE NOTE:**  
Beginning Sta. 7+47.83 bears N81°41'58"W 1329.41' from the Southeast Corner of Section 19.

**CORNER TIE NOTE:**  
End Sta. 7+80.77 bears N81°59'32"W 1361.62' from the Southeast Corner of Section 19.

**END OF PROPOSED PIPELINE RIGHT-OF-WAY**  
STA. 7+80.77  
(At Property Line)

LaVon R Giles  
SE 1/4 SE 1/4

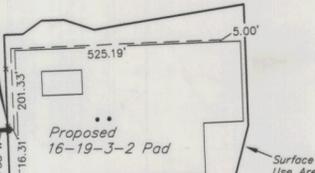

**BEGINNING OF PROPOSED PIPELINE RIGHT-OF-WAY**  
P.O.S.L. 22+50.91  
(At Section Line/Property Line)

Section Corner  
(Fence Corner)  
24.19  
25.30

Centerline of Proposed Pipeline Bore  
23+00

**END OF PROPOSED PIPELINE BORE**  
P.I. 22+77.10

Centerline of Proposed Pipeline Right-of-Way  
25+81 @ Drainage  
S25°49'36"W 102.43'

LaVon & Diane M. Giles  
NE 1/4 NW 1/4  
S36°10'48"W 145.42'  
27+52 @ Canal  
27+00

**BEGINNING OF PROPOSED PIPELINE BORE**  
P.I. 26+76.94

Centerline of Proposed Pipeline Bore  
29+00

**END OF PROPOSED PIPELINE BORE**  
P.I. 28+22.36

**END OF PROPOSED PIPELINE RIGHT-OF-WAY**  
STA. 30+83.15  
(At Fenceline for the 3-30-3-2 Pad)

**CORNER TIE NOTE:**  
End Sta. 30+83.15 bears S74°05'40"E 2491.17' from the Northwest Corner of Section 30.

Sec. 30

**NEWFIELD EXPLORATION COMPANY**

**PROPOSED PIPELINE RIGHT-OF-WAY ON FEE LANDS**

(For the 16-19-3-2 Pad)

Located in Sections 19 & 30, T3S, R2W, U.S.B.&M. Duchesne County, Utah



RIGHT-OF-WAY LENGTHS	
LAVON GILES, SECTION 19	= 32.94'
LAVON GILES, SECTION 30	= 832.24'
TOTAL	= 865.18'

**LEGEND**

- ◆ = SECTION CORNERS FOUND
- P.I. = POINT OF INTERSECTION
- P.O.S.L. = POINT ON SECTION LINE
- = DRAINAGE
- x - = FENCELINE
- = PROPERTY LINE

**CERTIFICATE**


THIS IS TO CERTIFY THAT THE ABOVE PLAN WAS PREPARED FROM FIELD NOTES AND SURVEYS MADE BY ME OR UNDER MY DIRECT SUPERVISION AND THAT THE SAME ARE TRUE AND CORRECT TO THE BEST OF MY KNOWLEDGE AND BELIEF.

PAUL A. HAWKES  
REGISTERED LAND SURVEYOR  
REGISTRATION NO. 348473  
STATE OF UTAH

REVISED: 08-26-13 L.K. ADDED LARGER PAD, ADJUSTED DISTURBANCE AREA AND PAD NAME CHANGE  
REVISED: 03-26-13 L.K. ADJUSTED STATIONING, ADDED LARGER PAD AND SURFACE USE AREA  
REVISED: 10-29-12 L.K. PIPELINE EXTENDED TO THE 3-30-3-2W WELL PAD  
REVISED: 10-10-12 M.W. NEW ROUTE TO AVOID WET LANDS

SURVEYED BY:	S.V.
DRAWN BY:	M.W.
DATE:	10-10-12
SCALE:	1" = 300'
DWG #:	12-0599

**Tri State Land Surveying, Inc.**  
(435) 781-2501  
180 NORTH VERNAL AVE. - VERNAL, UTAH 84078

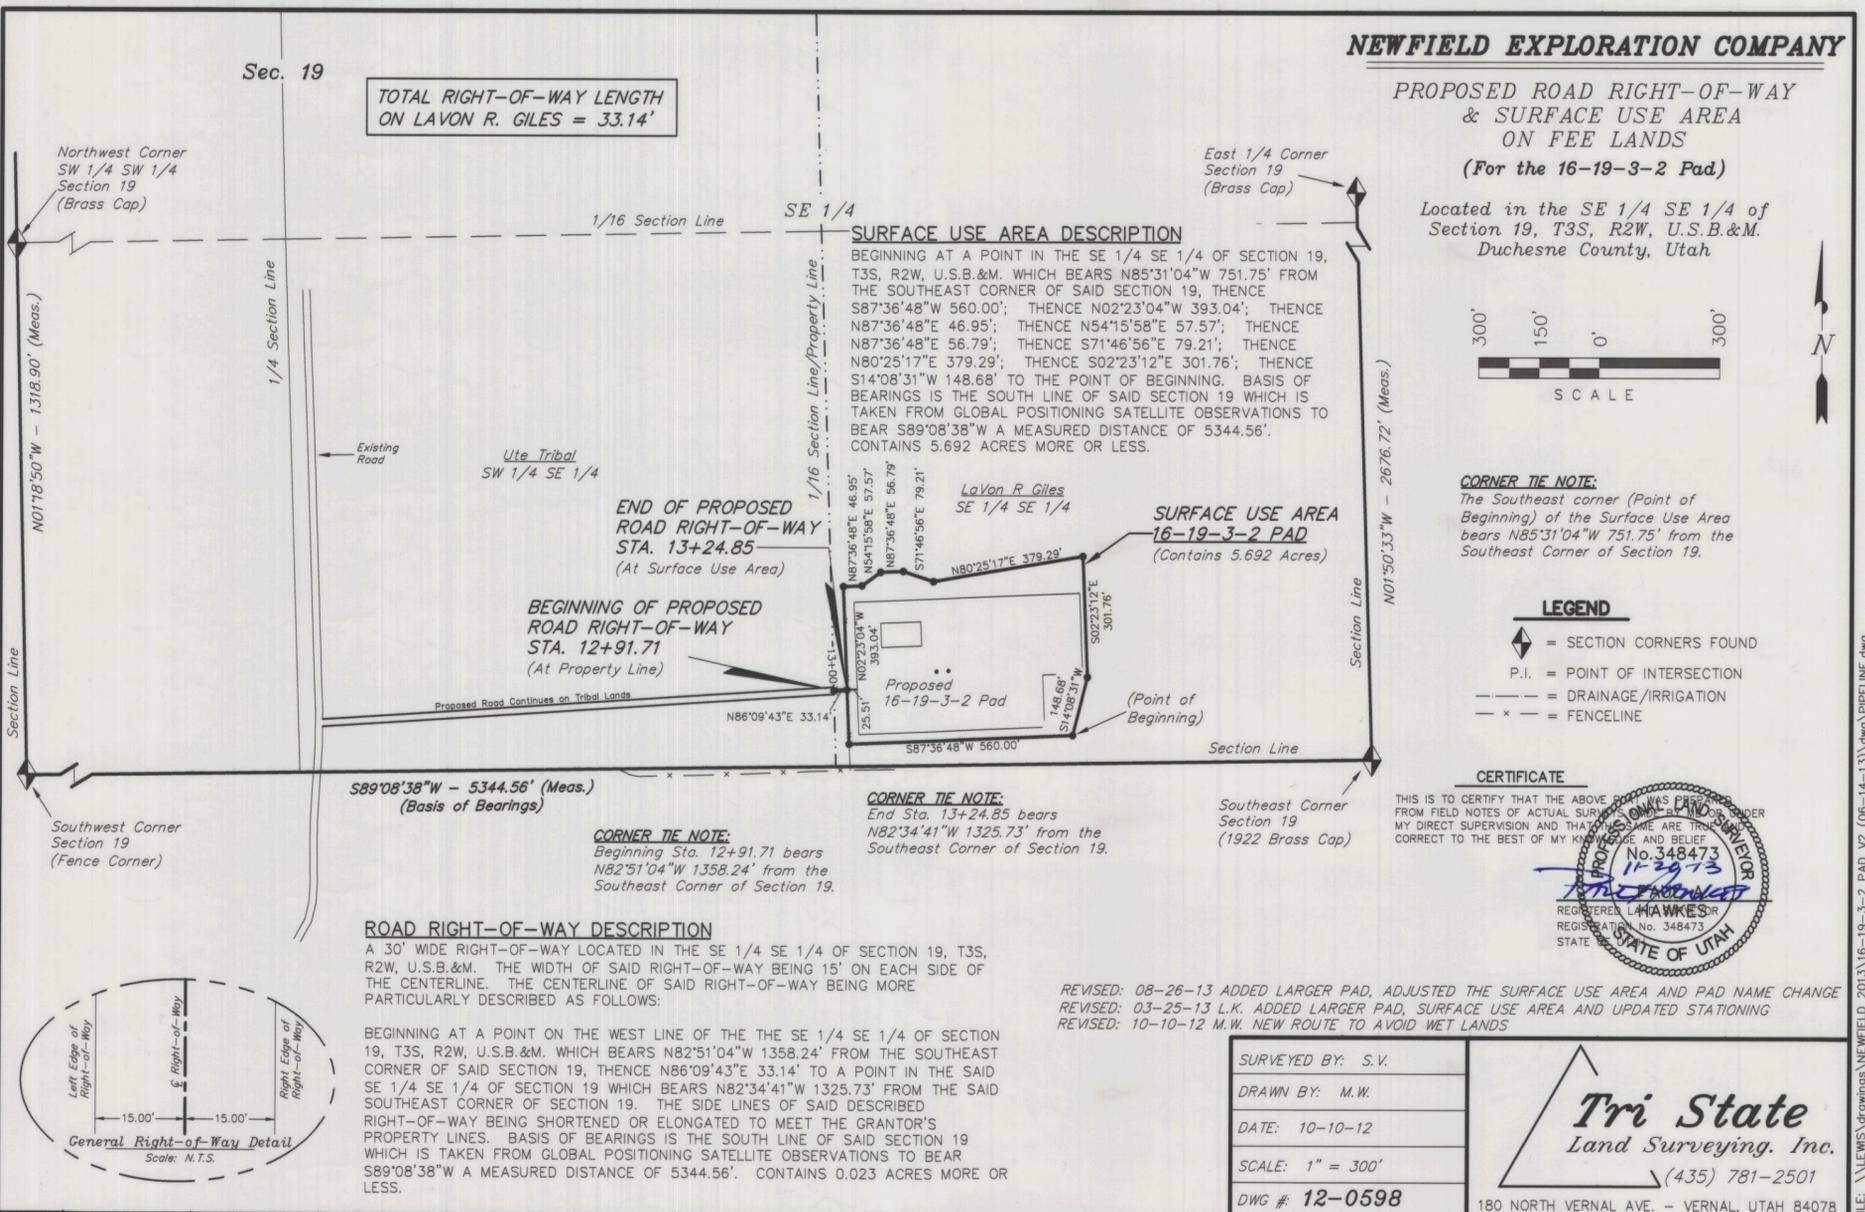

Sec. 19

TOTAL RIGHT-OF-WAY LENGTH ON LAVON R. GILES = 33.14'

**SURFACE USE AREA DESCRIPTION**


BEGINNING AT A POINT IN THE SE 1/4 SE 1/4 OF SECTION 19, T3S, R2W, U.S.B.&M. WHICH BEARS N85°31'04"W 751.75' FROM THE SOUTHEAST CORNER OF SAID SECTION 19, THENCE S87°36'48"W 560.00'; THENCE N02°23'04"W 393.04'; THENCE N87°36'48"E 46.95'; THENCE N54°15'58"E 57.57'; THENCE N87°36'48"E 56.79'; THENCE S71°46'56"E 79.21'; THENCE N80°25'17"E 379.29'; THENCE S02°23'12"E 301.76'; THENCE S14°08'31"W 148.68' TO THE POINT OF BEGINNING. BASIS OF BEARINGS IS THE SOUTH LINE OF SAID SECTION 19 WHICH IS TAKEN FROM GLOBAL POSITIONING SATELLITE OBSERVATIONS TO BEAR S89°08'38"W A MEASURED DISTANCE OF 5344.56'. CONTAINS 5.692 ACRES MORE OR LESS.

LaVon R Giles  
SE 1/4 SE 1/4

**END OF PROPOSED ROAD RIGHT-OF-WAY**  
STA. 13+24.85  
(At Surface Use Area)

**SURFACE USE AREA 16-19-3-2 PAD**  
(Contains 5.692 Acres)

**BEGINNING OF PROPOSED ROAD RIGHT-OF-WAY**  
STA. 12+91.71  
(At Property Line)

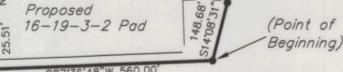

Northwest Corner SW 1/4 SW 1/4 Section 19 (Brass Cap)

East 1/4 Corner Section 19 (Brass Cap)

Section Line

1/16 Section Line

Ute Tribal SW 1/4 SE 1/4


Section Line

**NEWFIELD EXPLORATION COMPANY**

**PROPOSED ROAD RIGHT-OF-WAY & SURFACE USE AREA ON FEE LANDS**

(For the 16-19-3-2 Pad)

Located in the SE 1/4 SE 1/4 of Section 19, T3S, R2W, U.S.B.&M. Duchesne County, Utah

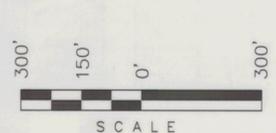

**CORNER TIE NOTE:**  
The Southeast corner (Point of Beginning) of the Surface Use Area bears N85°31'04"W 751.75' from the Southeast Corner of Section 19.

**LEGEND**

- ◆ = SECTION CORNERS FOUND
- P.I. = POINT OF INTERSECTION
- = DRAINAGE/IRRIGATION
- x - = FENCELINE

**CERTIFICATE**

THIS IS TO CERTIFY THAT THE ABOVE PLAN WAS PREPARED FROM FIELD NOTES AND SURVEYS MADE BY ME OR UNDER MY DIRECT SUPERVISION AND THAT THE SAME ARE TRUE AND CORRECT TO THE BEST OF MY KNOWLEDGE AND BELIEF.

PAUL A. HAWKES  
REGISTERED LAND SURVEYOR  
REGISTRATION NO. 348473  
STATE OF UTAH

REVISED: 08-26-13 ADDED LARGER PAD, ADJUSTED THE SURFACE USE AREA AND PAD NAME CHANGE  
REVISED: 03-25-13 L.K. ADDED LARGER PAD, SURFACE USE AREA AND UPDATED STATIONING  
REVISED: 10-10-12 M.W. NEW ROUTE TO AVOID WET LANDS

SURVEYED BY:	S.V.
DRAWN BY:	M.W.
DATE:	10-10-12
SCALE:	1" = 300'
DWG #:	12-0598

**Tri State Land Surveying, Inc.**  
(435) 781-2501  
180 NORTH VERNAL AVE. - VERNAL, UTAH 84078