
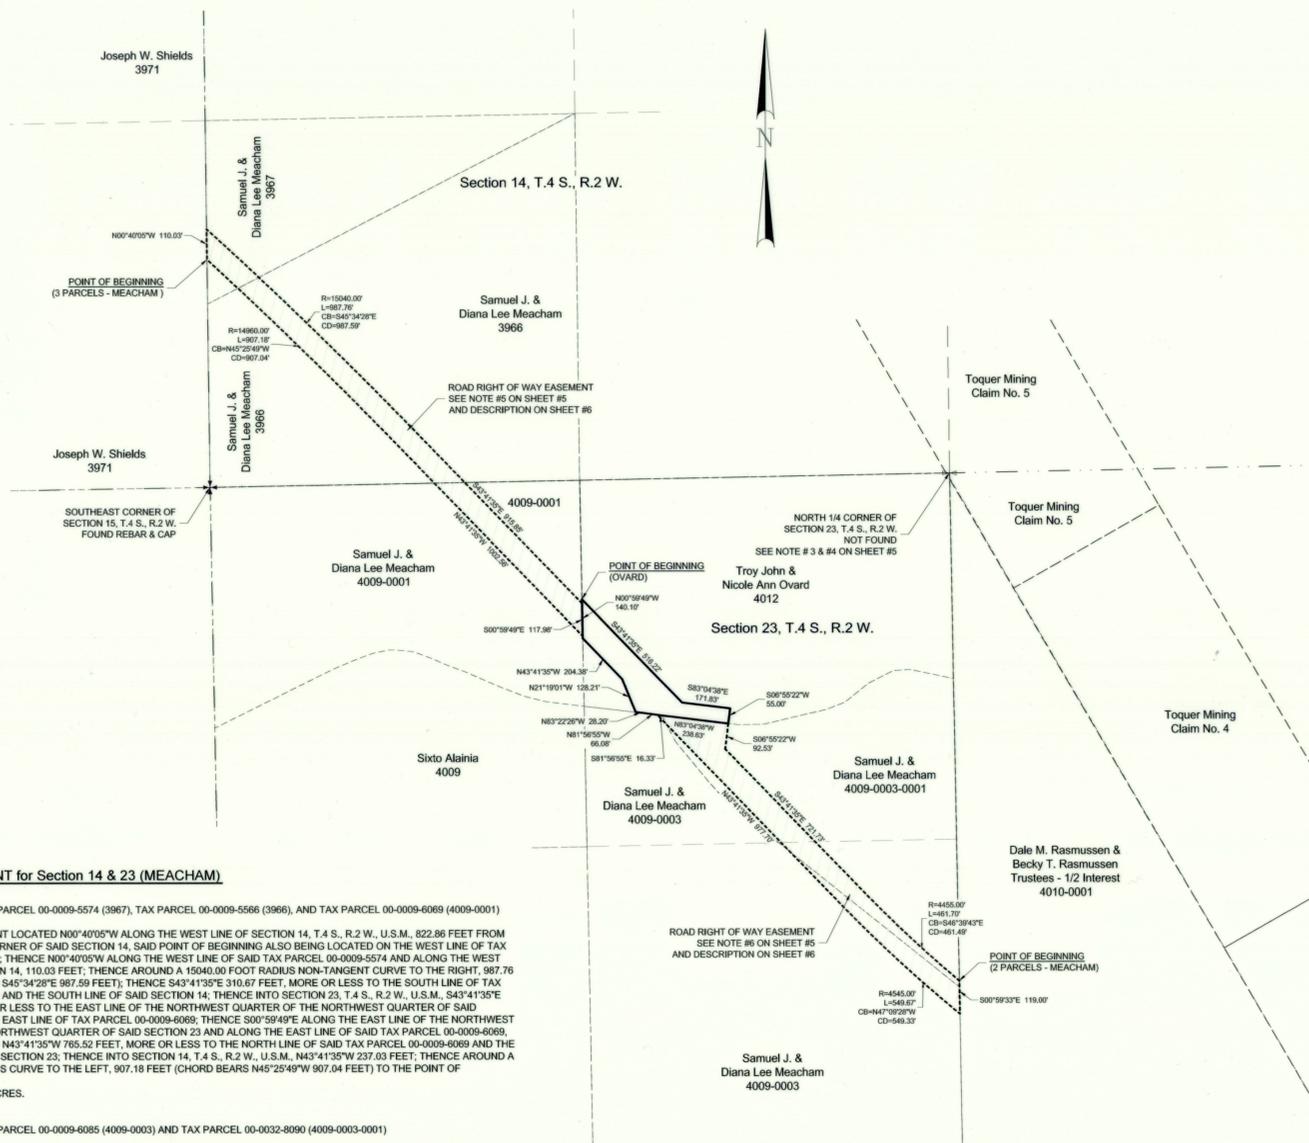


Right of Way Survey for Duchesne Co. - County Road 33 Sheet 6 of 6

Located in Sections 14 & 23, T. 4 S., R. 2 W., U.S.B. & M.
Duchesne County, Utah
2014

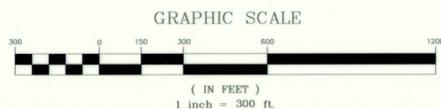

ROW EASEMENT for Section 14 & 23 (MEACHAM)

BEING PART OF TAX PARCEL 00-0009-5574 (3967), TAX PARCEL 00-0009-5566 (3966), AND TAX PARCEL 00-0009-6069 (4009-0001)
 BEGINNING AT A POINT LOCATED N00°40'05"W ALONG THE WEST LINE OF SECTION 14, T. 4 S., R. 2 W., U.S.M., 822.86 FEET FROM THE SOUTHWEST CORNER OF SAID SECTION 14, SAID POINT OF BEGINNING ALSO BEING LOCATED ON THE WEST LINE OF TAX PARCEL 00-0009-5574; THENCE N00°40'05"W ALONG THE WEST LINE OF SAID TAX PARCEL 00-0009-5574 AND ALONG THE WEST LINE OF SAID SECTION 14, 110.03 FEET; THENCE AROUND A 1504.00 FOOT RADIUS NON-TANGENT CURVE TO THE RIGHT, 987.76 FEET (CHORD BEARS S45°34'28"E 987.59 FEET); THENCE S43°41'35"E 310.67 FEET, MORE OR LESS TO THE SOUTH LINE OF TAX PARCEL 00-0009-5566 AND THE SOUTH LINE OF SAID SECTION 14; THENCE INTO SECTION 23, T. 4 S., R. 2 W., U.S.M., S43°41'35"E 605.18 FEET, MORE OR LESS TO THE EAST LINE OF THE NORTHWEST QUARTER OF THE NORTHWEST QUARTER OF SAID SECTION 23 AND THE EAST LINE OF TAX PARCEL 00-0009-6069; THENCE S00°59'49"E ALONG THE EAST LINE OF THE NORTHWEST QUARTER OF THE NORTHWEST QUARTER OF SAID SECTION 23, T. 4 S., R. 2 W., U.S.M., S43°41'35"E 765.52 FEET, MORE OR LESS TO THE NORTH LINE OF SAID TAX PARCEL 00-0009-6069 AND THE NORTH LINE OF SAID SECTION 23; THENCE INTO SECTION 14, T. 4 S., R. 2 W., U.S.M., N43°41'35"W 237.03 FEET; THENCE AROUND A 1498.00 FOOT RADIUS CURVE TO THE LEFT, 907.16 FEET (CHORD BEARS N45°25'49"W 907.04 FEET) TO THE POINT OF BEGINNING.
 CONTAINING 3.502 ACRES.

BEING PART OF TAX PARCEL 00-0009-6085 (4009-0003) AND TAX PARCEL 00-0032-8090 (4009-0003-0001)

BEGINNING AT A POINT LOCATED S00°59'33"E ALONG THE EAST LINE OF THE NORTHWEST QUARTER OF SECTION 23, T. 4 S., R. 2 W., U.S.M., 1834.26 FEET FROM THE NORTH QUARTER CORNER OF SAID SECTION 23, SAID POINT OF BEGINNING ALSO BEING LOCATED ON THE EAST LINE OF TAX PARCEL 00-0032-8090; THENCE S00°59'33"E ALONG THE EAST LINE OF TAX PARCEL 00-0032-8090, ALONG THE EAST LINE OF TAX PARCEL 00-0009-6085, AND ALONG THE EAST LINE OF THE NORTHWEST QUARTER OF SAID SECTION 23, 119.00 FEET; THENCE AROUND A 4545.00 FOOT RADIUS NON-TANGENT CURVE TO THE RIGHT, 549.67 FEET (CHORD BEARS N47°09'28"W 549.33 FEET); THENCE N43°41'35"W 977.70 FEET, MORE OR LESS TO THE CENTERLINE OF THE UTAH BASIN IRRIGATION COMPANY CANAL EXTENSION; THENCE ALONG THE CENTERLINE OF SAID IRRIGATION CANAL EXTENSION THE FOLLOWING COURSES: S81°56'55"E 16.33 FEET, AND S83°04'38"E 238.63 FEET; THENCE LEAVING SAID CANAL CENTERLINE, S06°55'22"W 92.53 FEET; THENCE S43°41'35"E 721.73 FEET; THENCE AROUND A 4455.00 FOOT RADIUS CURVE TO THE LEFT, 461.70 FEET (CHORD BEARS S46°39'43"E 461.49 FEET) TO THE POINT OF BEGINNING.
 CONTAINING 3.071 ACRES.

**DETAILS ON THE ROAD RIGHT OF WAY QUIT CLAIM DEEDS
FILED IN THE RECORDER'S OFFICE**

SECTION 34, T. 3 S., R. 2 W.
KEN RICHENS AND BARBARA RICHENS
PART OF TAX PARCEL 00-0029-5554 (2843-0001)
RECORDED IN BOOK A-712 PAGES 235-237

CXA-16 CORPORATION
PART OF TAX PARCEL 00-0029-5562 (2843)
RECORDED IN BOOK A-724 PAGES 732-737

GARRETT JENSON
PART OF TAX PARCEL 00-0007-6145 (2842-0001)
RECORDED IN BOOK A-683 PAGES 396-398

SECTION 4, T. 4 S., R. 2 W.
TODD R. MOON
PART OF TAX PARCEL 00-0009-4890 (3912)
RECORDED IN BOOK A-683 PAGES 426-428

ORVEN NEIL MOON AND URMA JEAN HALSTEAD MOON - TRUSTEES
PART OF TAX PARCEL 00-0033-8726 (3913-0001)
RECORDED IN BOOK A-683 PAGES 402-404

ORVEN NEIL MOON
PART OF TAX PARCEL 00-0009-4916 (3913)
RECORDED IN BOOK A-683 PAGES 399-401

KIM E. FARNSWORTH
PART OF TAX PARCEL 00-0009-4924 (3914)
RECORDED IN BOOK A-683 PAGES 411-412

GEORGE D. GRAHAM AND PATRICIA GRAHAM
PART OF TAX PARCEL 00-0009-4932 (3915)
RECORDED IN BOOK A-683 PAGES 423-425

SECTION 3, T. 4 S., R. 2 W.
WILLIAM M. FAUSETT AND LOUISE K. FAUSETT - TRUSTEES
PART OF TAX PARCEL 00-0009-4858 (3909)
RECORDED IN BOOK A-683 PAGES 420-422

GARY H. GALT & STEPHANIE GALT
PART OF TAX PARCEL 00-0009-4825 (3906)
RECORDED IN BOOK A-683 PAGES 371-372 &
RECORDED IN BOOK A-683 PAGES 378-380

SECTION 9, T. 4 S., R. 2 W.
CLINTON L. MOON AND DONNETTE Y. MOON
PART OF TAX PARCEL 00-0009-5202 (3937)
RECORDED IN BOOK A-683 PAGES 408-410

SECTION 10, T. 4 S., R. 2 W.
PILOT TRAVEL CENTERS, LLC
PART OF TAX PARCEL 00-0034-9444 (3943-0002-0002)
RECORDED IN BOOK A-683 PAGES 414-416

CLINTON L. MOON AND DONNETTE Y. MOON
PART OF TAX PARCEL 00-0031-0171 (3943-0002), AND TAX PARCEL 00-0029-7270 (3943-0001)
RECORDED IN BOOK A-683 PAGES 408-410

KARREN COMMERCIAL LEASING, LLC
PART OF TAX PARCEL 00-0034-9443 (3943-0002-0001), TAX PARCEL 00-0035-0479 (3943-0002-0003), TAX PARCEL 00-0034-8694 (3941-0001), TAX PARCEL 00-0035-0357 (3943-0003), AND TAX PARCEL 00-0034-9954 (3944-0002)
RECORDED IN BOOK A-683 PAGES 387-388

MACHINE MAINTENANCE AND TECHNICAL ADVISORS, LC
PART OF TAX PARCEL 00-0009-5236 (3941)
RECORDED IN BOOK A-683 PAGES 381-383 &
RECORDED IN BOOK A-683 PAGES 417-419

MYTON OILFIELD RENTALS, LLC
PART OF TAX PARCEL 00-0034-9442 (3944-0001), AND TAX PARCEL 00-0035-0444 (3944-0002-0001)
RECORDED IN BOOK A-683 PAGES 390-392

RICHARD ROSS
PART OF TAX PARCEL 00-0034-9955 (3944-0003), AND TAX PARCEL 00-0034-9956 (3944-0004)
RECORDED IN BOOK A-683 PAGES 375-377

SECTION 15, T. 4 S., R. 2 W.
SCOTT E. HARVEY AND KELLIE K. HARVEY
PART OF TAX PARCEL 00-0032-6490 (3970-0001)
RECORDED IN BOOK A-683 PAGES 405-407

GLEN GAIL WALL AND JENNIFER WALL
PART OF TAX PARCEL 00-0009-5608 (3970)
RECORDED IN BOOK A-683 PAGES 384-386

JOSEPH W. SHIELDS
PART OF TAX PARCEL 00-0009-5616 (3971)
RECORDED IN BOOK A-683 PAGES 393-395

SECTION 23, T. 4 S., R. 2 W.
TROY JOHN OVARD AND NICOLE ANN OVARD
PART OF TAX PARCEL 00-0009-6150 (4012)
RECORDED IN BOOK A-683 PAGES 373-374

**DETAILS ON THOSE INDIVIDUALS THAT WOULD NOT SIGN
ROAD RIGHT OF WAY QUIT CLAIM DEEDS**

SECTION 34, T. 3 S., R. 2 W.
AMY ALLEN PRICE
PART OF TAX PARCEL 00-0007-6095 (2839)

JASON EUGENE CROOK AND KATHERINE ANN CROOK
PART OF TAX PARCEL 00-0007-6137 (2842)

SECTION 33, T. 3 S., R. 2 W.
KATHY LOUISE HARDINGER
PART OF TAX PARCEL 00-0035-0584 (2833-0001)

KATHY LOUISE HARDINGER AND LAURIE ANN HARDINGER WILSON
PART OF TAX PARCEL 00-0007-6020 (2833)

**DETAILS ON THE ROAD RIGHT OF WAY EASEMENTS
FILED IN THE RECORDER'S OFFICE**

SECTION 34, T. 3 S., R. 2 W.
LANDEN J. NORRIS AND REBECCA S. NORRIS
PART OF TAX PARCEL 00-0032-9230 (2842-0002)
DOCUMENT WAS PREPARED BUT NEVER RECORDED

SECTION 10, T. 4 S., R. 2 W.
NEWFIELD PRODUCTION COMPANY
PART OF TAX PARCEL 00-0009-5251 (3943)
RECORDED IN BOOK A-683 PAGES 429-430

SECTION 14, T. 4 S., R. 2 W.
SAMUEL J. MEACHAM AND DIANA LEE MEACHAM
PART OF TAX PARCEL 00-0009-5574 (3967), AND TAX PARCEL 00-0009-5566 (3966)
RECORDED IN BOOK A-683 PAGES 367-370

SECTION 23, T. 4 S., R. 2 W.
SAMUEL J. MEACHAM AND DIANA LEE MEACHAM
PART OF TAX PARCEL 00-0009-6069 (4009-0001), TAX PARCEL 00-0009-6085 (4009-0003), AND TAX PARCEL 00-0032-8090 (4009-0003-0001)
RECORDED IN BOOK A-683 PAGES 367-370

DUCHESNE COUNTY PLANNING DEPARTMENT APPROVAL

APPROVED ON THIS 23rd DAY OF October OF 2014.

Michael A. Hyde
MICHAEL A. HYDE
DUCHESNE COUNTY PLANNING DIRECTOR

PREPARED BY:
Jones & DeMille Engineering, Inc.
CIVIL ENGINEERING - SURVEYING - TESTING - GIS - ENVIRONMENTAL
- infrastructure professionals -
1.800.748.5275 www.jonesanddemille.com

PROJECT NUMBER: 1112-027 FILE NAME: h:\jdp\proj\1112-027\dwg\1112-027_survey_row_ros.dwg
SURVEYED BY: B.S.B./J.G.C. DRAWN BY: T.L.H. UPDATED: 10/23/2014 PLOTTED: 10/23/2014

**Right of Way Survey for
Duchesne Co. - County Road 33**

Duchesne County, Utah
Scale: 1" = 300'

County Surveyor File #3090