

NEWFIELD EXPLORATION CO.

8-15-3-3 WELL PAD
PIPELINE RIGHT-OF-WAY ON TRIBAL LANDS
SECTIONS 14, AND 15, T.3S., R.3W., U.S.B.&M.
DUCHESE COUNTY, UTAH

SURVEYOR'S CERTIFICATE
I, DAN E. KNOWLDEN JR. DO HEREBY CERTIFY THAT I AM A REGISTERED LAND SURVEYOR AND THAT I HOLD CERTIFICATE NO. 717358 AS PRESCRIBED UNDER THE LAWS OF THE STATE OF UTAH AND THAT A SURVEY OF THE DESCRIBED PROPERTY HEREIN WAS PERFORMED UNDER MY DIRECTION.

PIPELINE CORRIDOR RIGHT-OF-WAY DESCRIPTION
LOCATED IN THE NORTHEAST QUARTER OF SECTION 15, AND THE NORTHWEST QUARTER OF SECTION 14 TOWNSHIP 3 SOUTH, RANGE 3 WEST, UTAH SPECIAL BASE AND MERIDIAN. RIGHT-OF-WAY IS 30.00 FEET WIDE 15.00 FEET ON EACH SIDE OF CENTERLINE. SAID CENTERLINE IS MORE PARTICULARLY DESCRIBED AS FOLLOWS:

COMMENCING AT THE NORTHEAST CORNER OF SAID SECTION 15, THENCE SOUTH 01°15'37" WEST 240.13 FEET TO THE TRUE POINT OF BEGINNING, RUNNING THENCE SOUTH 27°38'00" EAST 223.75 FEET; THENCE SOUTH 30°52'19" EAST 170.38 FEET; THENCE SOUTH 66°52'00" EAST 63.28 FEET TO THE POINT OF TERMINUS. SAID RIGHT-OF-WAY BEING 67.47 FEET IN LENGTH, THE SIDELINES OF WHICH BEING SHORTENED OR ELONGATED TO MEET THE SURFACE USE AREA BOUNDARY. THE BASIS OF BEARING FOR THIS DESCRIPTION IS SOUTH 89°43'53" WEST BETWEEN THE NORTHEAST CORNER AND NORTHWEST CORNER OF THE NORTHEAST QUARTER OF THE NORTHEAST QUARTER OF SAID SECTION 15.

CONTAINING 0.315 ACRES MORE OR LESS

RIGHT-OF-WAY LENGTHS
TRIBAL = 427.47' OR 21.22' RODS

DATE: 4-28-14 DRAWN: DEK REVIEWED: DEK SCALE: 1" = 400'


PROJECT: 8-15-3-3 WELL PAD

SHEET: PIPELINE RIGHT-OF-WAY

NEWFIELD

OUTLAW ENGINEERING INC.
P.O. BOX 180
ROOSEVELT, UTAH 84066
(435) 232-4321

SHEET NO. 1 OF 1

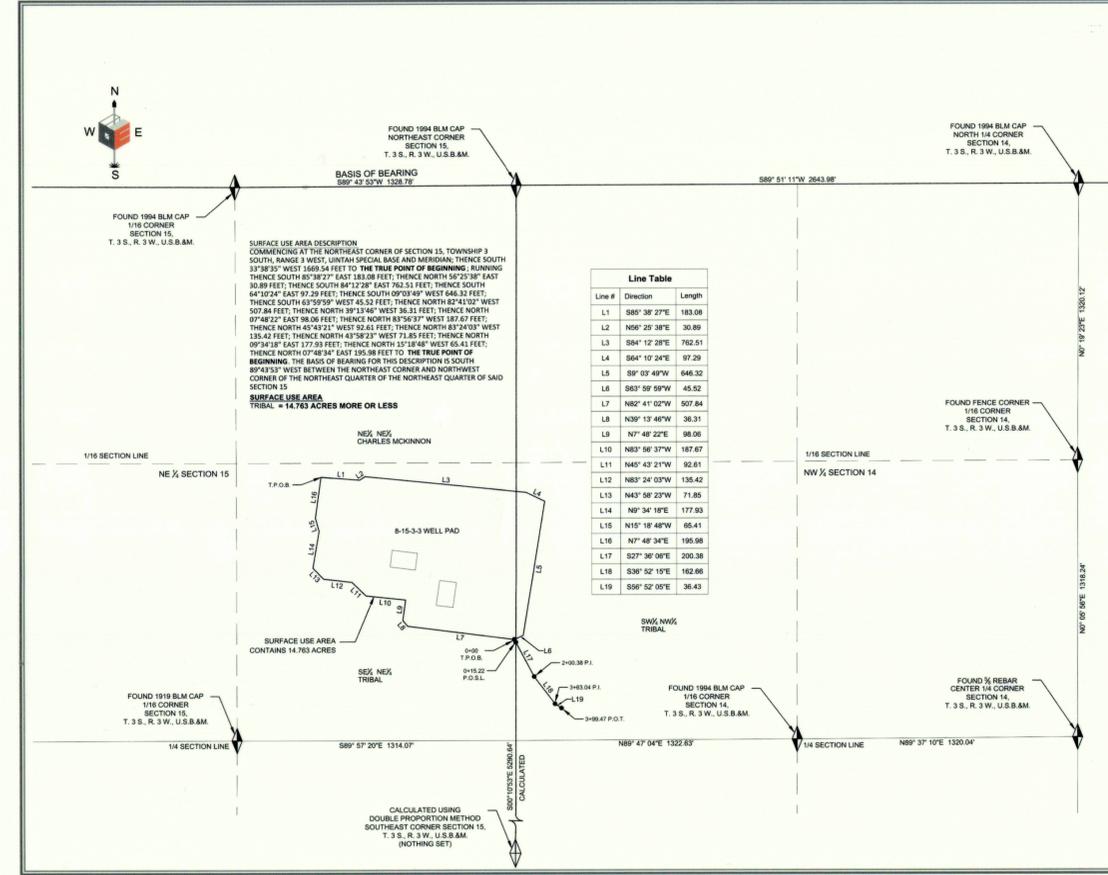

NEWFIELD EXPLORATION CO.

8-15-3-3 WELL PAD
LOCATION SURFACE AREA, AND ROAD
RIGHT-OF-WAY ON TRIBAL LANDS
SECTIONS 14, AND 15, T.3S., R.3W., U.S.B.&M.
DUCHESE COUNTY, UTAH

SURVEYOR'S CERTIFICATE
I, DAN E. KNOWLDEN JR. DO HEREBY CERTIFY THAT I AM A REGISTERED LAND SURVEYOR AND THAT I HOLD CERTIFICATE NO. 717358 AS PRESCRIBED UNDER THE LAWS OF THE STATE OF UTAH AND THAT A SURVEY OF THE DESCRIBED PROPERTY HEREIN WAS PERFORMED UNDER MY DIRECTION.

ROAD CORRIDOR RIGHT-OF-WAY DESCRIPTION
LOCATED IN THE NORTHEAST QUARTER OF SECTION 15, AND THE NORTHWEST QUARTER OF SECTION 14 TOWNSHIP 3 SOUTH, RANGE 3 WEST, UTAH SPECIAL BASE AND MERIDIAN. RIGHT-OF-WAY IS 30.00 FEET WIDE 15.00 FEET ON EACH SIDE OF CENTERLINE. SAID CENTERLINE IS MORE PARTICULARLY DESCRIBED AS FOLLOWS:

COMMENCING AT THE NORTHEAST CORNER OF SAID SECTION 15, THENCE SOUTH 07°27'22" WEST 244.21 FEET TO THE TRUE POINT OF BEGINNING, RUNNING THENCE SOUTH 27°38'00" EAST 200.38 FEET; THENCE SOUTH 30°52'19" EAST 162.66 FEET; THENCE SOUTH 66°52'00" EAST 63.28 FEET TO THE POINT OF TERMINUS. SAID RIGHT-OF-WAY BEING 399.47 FEET IN LENGTH, THE SIDELINES OF WHICH BEING SHORTENED OR ELONGATED TO MEET THE SURFACE USE AREA BOUNDARY. THE BASIS OF BEARING FOR THIS DESCRIPTION IS SOUTH 89°43'53" WEST BETWEEN THE NORTHEAST CORNER AND NORTHWEST CORNER OF THE NORTHEAST QUARTER OF THE NORTHEAST QUARTER OF SAID SECTION 15.

CONTAINING 0.375 ACRES MORE OR LESS

RIGHT-OF-WAY LENGTHS
TRIBAL = 399.47' OR 24.21' RODS

DATE: 4-28-14 DRAWN: DEK REVIEWED: DEK SCALE: 1" = 400'


PROJECT: 8-15-3-3 WELL PAD

SHEET: LOCATION SURFACE AREA, AND ROAD RIGHT-OF-WAY

NEWFIELD

OUTLAW ENGINEERING INC.
P.O. BOX 180
ROOSEVELT, UTAH 84066
(435) 232-4321

SHEET NO. 1 OF 1

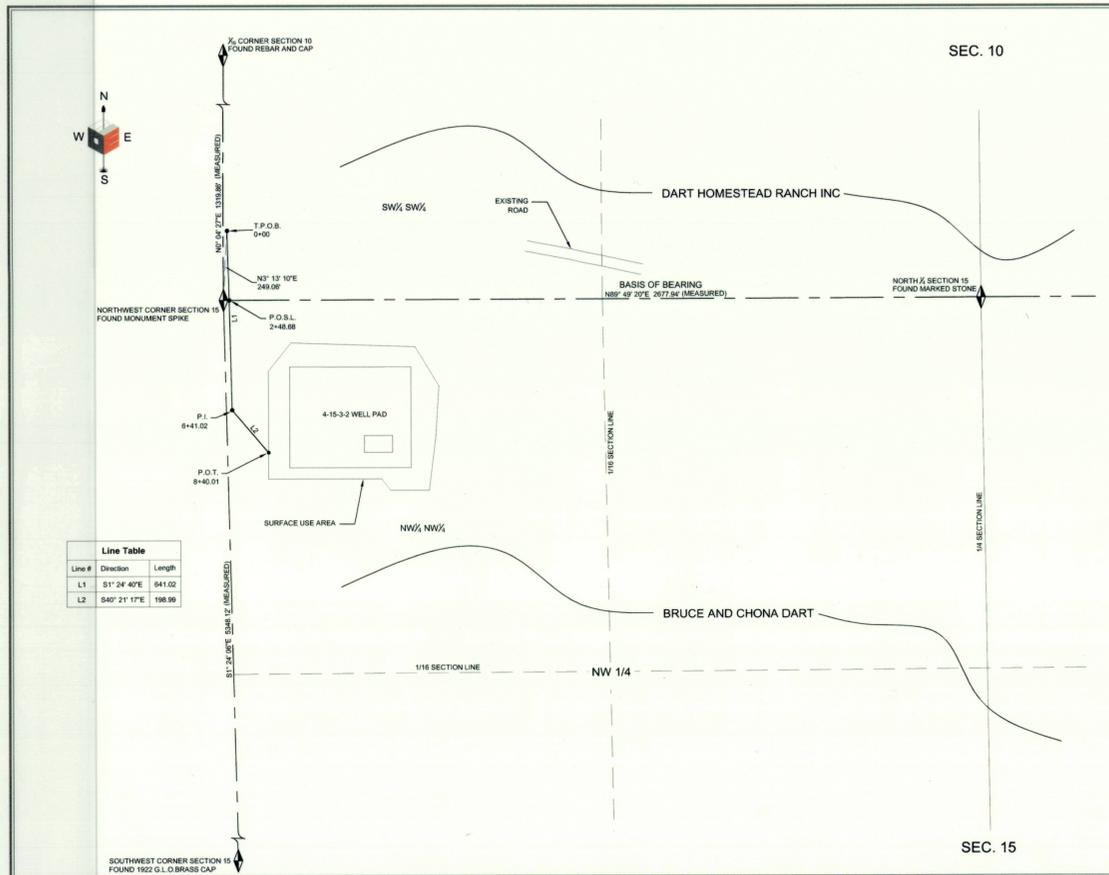

NEWFIELD EXPLORATION CO.

4-15-3-2 WELL PAD
PIPELINE RIGHT-OF-WAY ON FEE LANDS
SECTION 10 AND 15, T.3S., R.2W., U.S.B.&M.
DUCHESE COUNTY, UTAH

SURVEYOR'S CERTIFICATE
I, DAN E. KNOWLDEN JR. DO HEREBY CERTIFY THAT I AM A REGISTERED LAND SURVEYOR AND THAT I HOLD CERTIFICATE NO. 717358 AS PRESCRIBED UNDER THE LAWS OF THE STATE OF UTAH AND THAT A SURVEY OF THE DESCRIBED PROPERTY HEREIN WAS PERFORMED UNDER MY DIRECTION.

PIPELINE CORRIDOR RIGHT-OF-WAY DESCRIPTION
LOCATED IN THE SOUTHWEST QUARTER OF SECTION 10 AND THE NORTHWEST QUARTER OF SECTION 15, TOWNSHIP 3 SOUTH, RANGE 2 WEST, UTAH SPECIAL BASE AND MERIDIAN. RIGHT-OF-WAY IS 30.00 FEET WIDE 15.00 FEET ON EACH SIDE OF CENTERLINE. SAID CENTERLINE IS MORE PARTICULARLY DESCRIBED AS FOLLOWS:

COMMENCING AT THE NORTHWEST CORNER OF SAID SECTION 15, THENCE NORTH 03°13'10" EAST 249.06 FEET TO THE TRUE POINT OF BEGINNING, RUNNING THENCE SOUTH 01°24'40" EAST 641.02 FEET; THENCE SOUTH 40°21'17" EAST 198.99 FEET TO THE POINT OF TERMINUS. SAID RIGHT-OF-WAY BEING 840.05 FEET IN LENGTH, THE SIDELINES OF WHICH BEING SHORTENED OR ELONGATED TO MEET THE USE AREA BOUNDARY. THE BASIS OF BEARING FOR THIS DESCRIPTION IS NORTH 89°40'20" EAST BETWEEN THE NORTHWEST CORNER AND THE NORTH QUARTER CORNER OF SAID SECTION 15.

RIGHT-OF-WAY LENGTHS
DART HOMESTEAD RANCH INC. = 248.68' OR 15.672' RODS
BRUCE AND CHONA DART = 591.37' OR 35.638' RODS

DATE: 9-30-13 DRAWN: DEK REVIEWED: MA SCALE: 1" = 300'


PROJECT: 4-15-3-2 WELL PAD

SHEET: PIPELINE RIGHT-OF-WAY

NEWFIELD

OUTLAW ENGINEERING INC.
P.O. BOX 180
ROOSEVELT, UTAH 84066
(435) 232-4321

SHEET NO. 1 OF 1

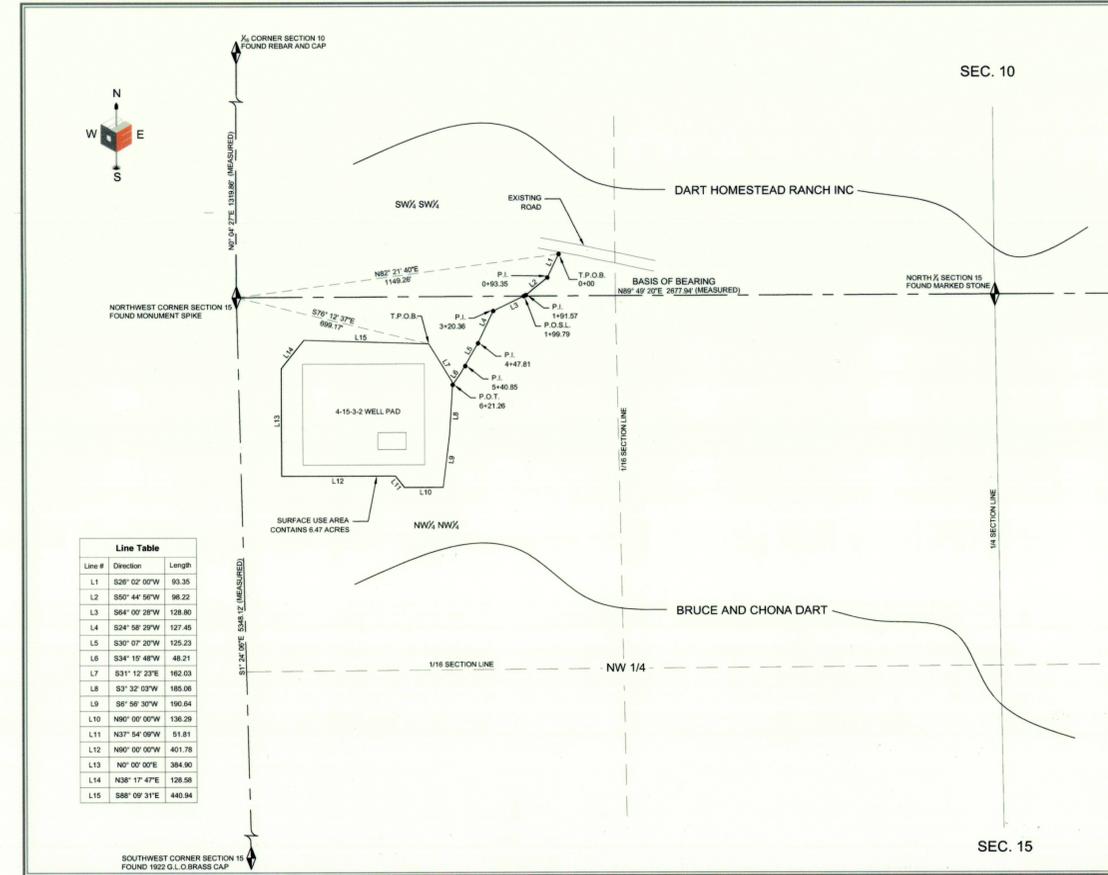

NEWFIELD EXPLORATION CO.

4-15-3-2 WELL PAD
LOCATION SURFACE AREA & ROAD
RIGHT-OF-WAY ON FEE LANDS
SECTION 10 AND 15, T.3S., R.2W., U.S.B.&M.
DUCHESE COUNTY, UTAH

SURVEYOR'S CERTIFICATE
I, DAN E. KNOWLDEN JR. DO HEREBY CERTIFY THAT I AM A REGISTERED LAND SURVEYOR AND THAT I HOLD CERTIFICATE NO. 717358 AS PRESCRIBED UNDER THE LAWS OF THE STATE OF UTAH AND THAT A SURVEY OF THE DESCRIBED PROPERTY HEREIN WAS PERFORMED UNDER MY DIRECTION.

ROAD CORRIDOR RIGHT-OF-WAY DESCRIPTION
LOCATED IN THE SOUTHWEST QUARTER OF SECTION 10 AND THE NORTHWEST QUARTER OF SECTION 15, TOWNSHIP 3 SOUTH, RANGE 2 WEST, UTAH SPECIAL BASE AND MERIDIAN. RIGHT-OF-WAY IS 30.00 FEET WIDE 15.00 FEET ON EACH SIDE OF CENTERLINE. SAID CENTERLINE IS MORE PARTICULARLY DESCRIBED AS FOLLOWS:

COMMENCING AT THE NORTHWEST CORNER OF SAID SECTION 15, THENCE NORTH 02°12'47" EAST 149.18 FEET TO THE TRUE POINT OF BEGINNING, RUNNING THENCE SOUTH 28°02'00" WEST 93.35 FEET; THENCE SOUTH 50°46'30" WEST 96.22 FEET; THENCE SOUTH 64°07'20" WEST 128.80 FEET; THENCE SOUTH 24°58'20" WEST 127.45 FEET; THENCE SOUTH 30°07'20" WEST 125.23 FEET; THENCE SOUTH 34°15'48" WEST 48.21 FEET TO THE POINT OF TERMINUS. SAID RIGHT-OF-WAY BEING 821.28 FEET IN LENGTH, THE SIDELINES OF WHICH BEING SHORTENED OR ELONGATED TO MEET THE USE AREA BOUNDARY. THE BASIS OF BEARING FOR THIS DESCRIPTION IS NORTH 89°40'20" EAST BETWEEN THE NORTHWEST CORNER AND THE NORTH QUARTER CORNER OF SAID SECTION 15.

RIGHT-OF-WAY LENGTHS
DART HOMESTEAD RANCH INC. = 199.78' OR 12.168' RODS
BRUCE AND CHONA DART = 421.47' OR 24.544' RODS

SURFACE USE AREA
BRUCE AND CHONA DART = 6.47 ACRES MORE OR LESS

DATE: 9-30-13 DRAWN: DEK REVIEWED: MA SCALE: 1" = 300'

PROJECT: 4-15-3-2 WELL PAD

SHEET: LOCATION SURFACE AREA & ROAD RIGHT-OF-WAY

NEWFIELD

OUTLAW ENGINEERING INC.
P.O. BOX 180
ROOSEVELT, UTAH 84066
(435) 232-4321

SHEET NO. 1 OF 1

County Surveyor File #3096