


DRAWING NUMBER  
**780**  
SAFOD PRODUCTS • NEW HOPE, MINNESOTA  
RECORDER BY PART NUMBER 6551

DRAWING NUMBER  
**780**  
SAFOD PRODUCTS • NEW HOPE, MINNESOTA  
RECORDER BY PART NUMBER 6551

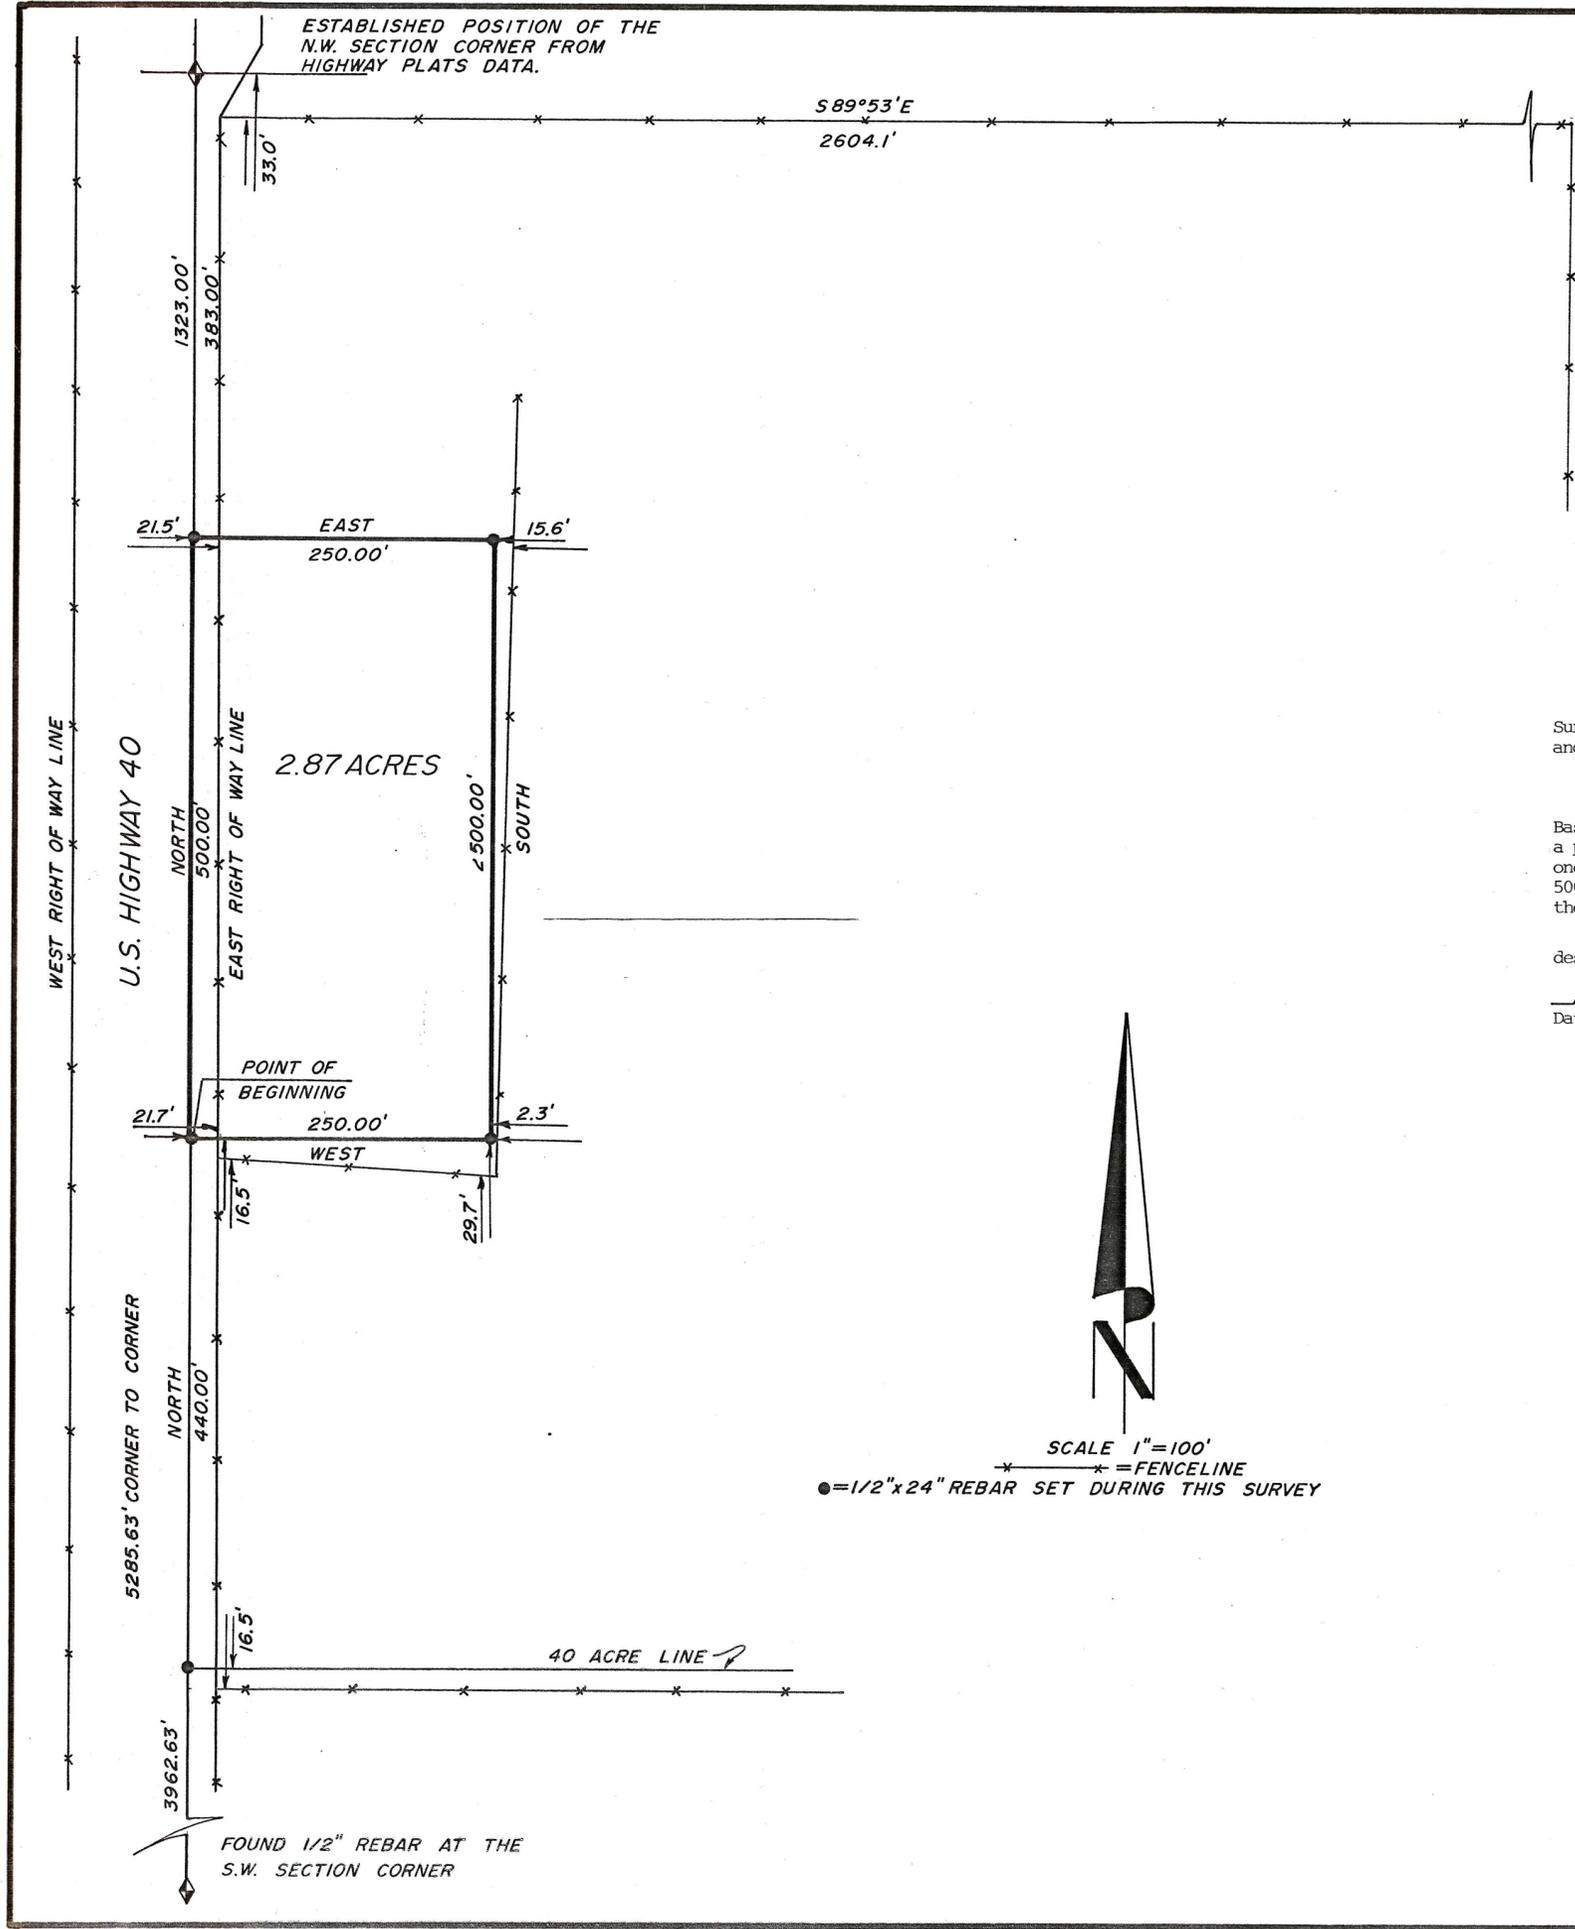

BOUNDARY SURVEY FOR  
**WILLIAM M. FAUSETT**  
MYTON, UTAH

SECTION 13  
TOWNSHIP 3 SOUTH, RANGE 2 WEST  
UINTAH SPECIAL BASE AND MERIDIAN  
DUCHEсне COUNTY, UTAH

SURVEYOR'S CERTIFICATE

I, Clinton S. Peatross, Duchesne, Utah, do hereby certify that I am a Registered Land Surveyor, and that I hold License No. 155666, as prescribed by the laws of the state of Utah, and that I have made a survey of the following described tract of land:

PROPERTY DESCRIPTION

A tract of land located in Section 13, Township 3 South, Range 2 West, Uintah Special Base and Meridian, Duchesne County, Utah, being further described as follows: Beginning at a point being North a distance of 440.00 feet from the Southwest corner of the North one-half of the Northwest one-quarter of said section; thence continuing North a distance of 500.00 feet; thence East a distance of 250.00 feet; thence South a distance of 500.00 feet; thence West a distance of 250.00 feet to the Point Of Beginning, containing 2.87 acres.

I further certify that the visible improvements effecting the boundaries of the above described tract of land, are as shown on this plat.

12/18/97  
Date

*Clinton S. Peatross*  
Clinton S. Peatross



County Surveyor's File No 780

PREPARED BY  
**PEATROSS LAND SURVEYS**  
REGISTERED LAND SURVEYOR  
P.O. BOX 271  
DUCHEсне, UTAH 84021  
(801) 738-2386

Job # 738