

DUCHESNE COUNTY SURVEY MONUMENT RECORD


SKETCH SHOWING MONUMENTS & TIES:

T3S, R4W
 32
 1/4
 U.S.B. & M.
 1987

A X-7



SCALE: 1" = 200'

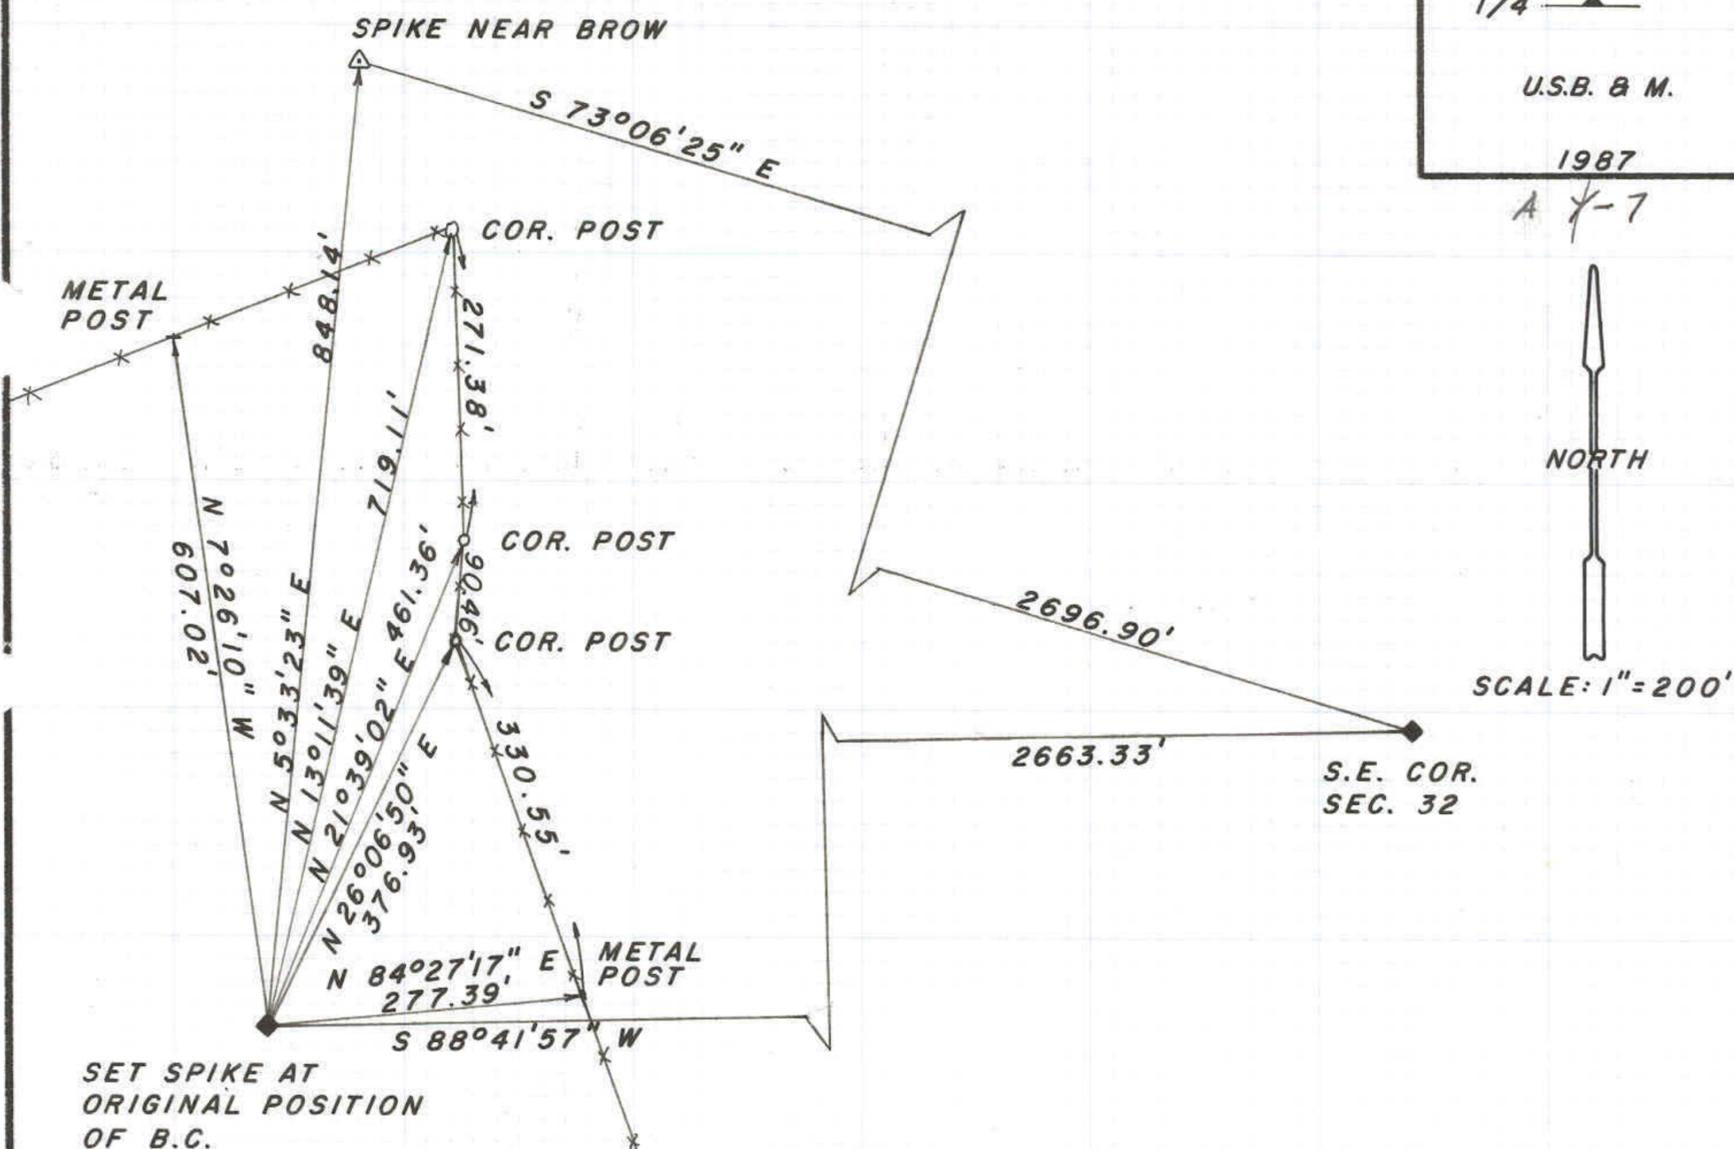

DESCRIPTION OF CORNER EVIDENCE FOUND:

Position of corner re-established from ties of previous survey.
 Corner originally marked by a G.L.O. brass cap and pipe monument.

DESCRIPTION OF MONUMENT AND ACCESSORIES ESTABLISHED TO PERPETUATE THE ORIGINAL LOCATION OF THE CORNER:

A monument spike was set at the original position of the monument flush with the ground and referenced as shown above.

STATE PLANE COORDINATE DATA:

CERTIFICATION:

I Jerry D. Allred Registered Land Surveyor, State of Utah, hereby certify that I have performed or reviewed the work done on the diagrammed corner as reported on this recordation form and approve same.

Date: 9 Feb. '87

Jerry D. Allred 3817
 Signature of Surveyor Reg. No.