
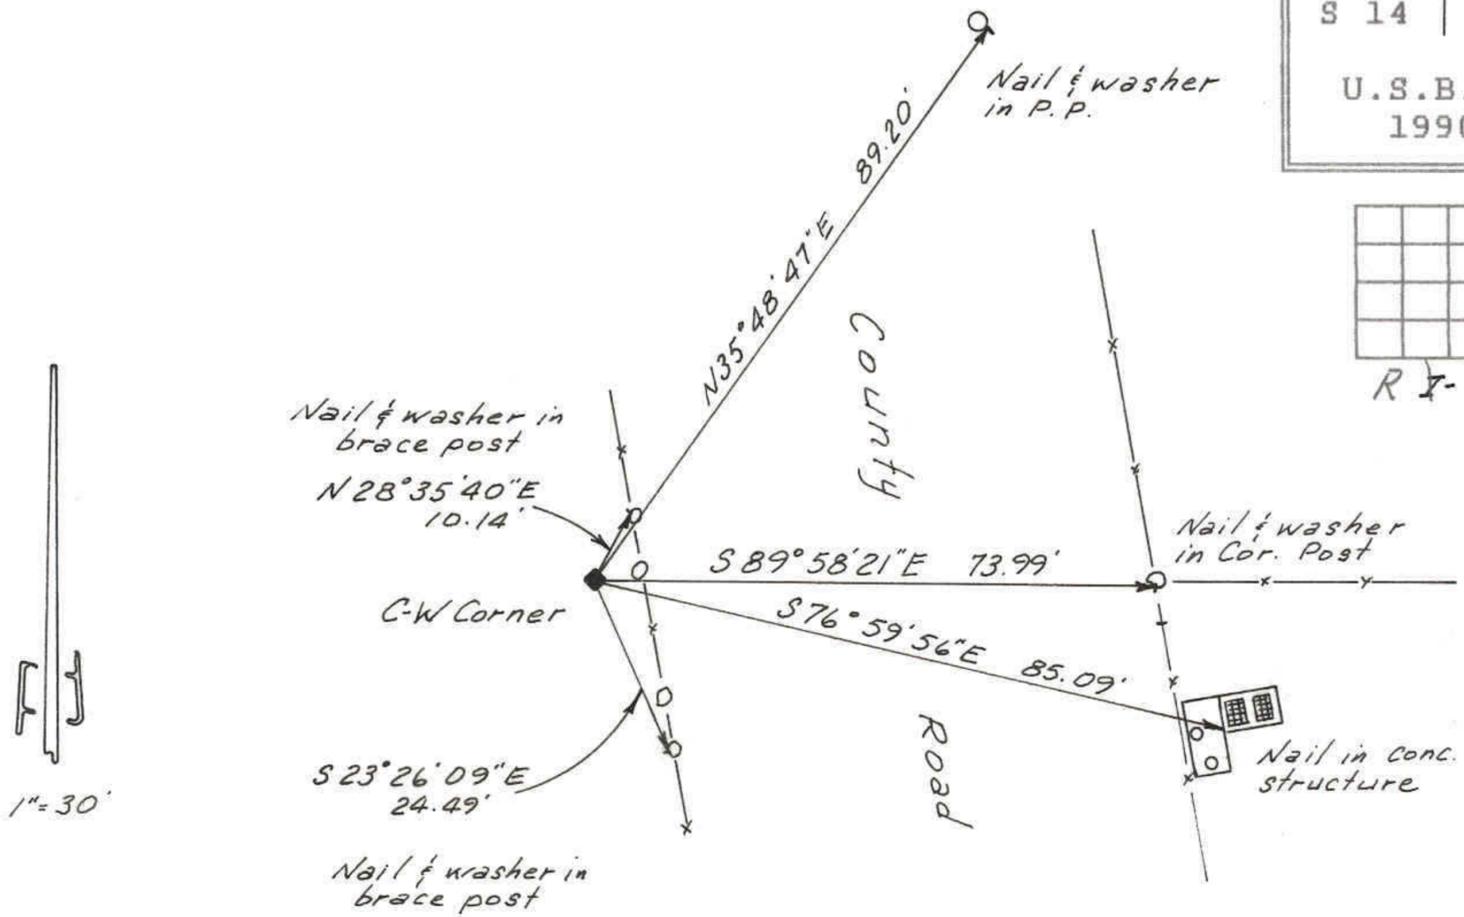


DUCHESNE COUNTY SURVEY MONUMENT RECORD

T3S R5W

SKETCH SHOWING MONUMENTS AND TIES

S 11 | S 12  
 S 14 | S 13  
 U.S.B.&M.  
 1990

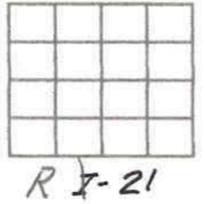

DESCRIPTION OF CORNER EVIDENCE FOUND

Found copperweld monument in stone mound at the position of this corner.

DESCRIPTION OF MONUMENT AND ACCESSORIES ESTABLISHED TO PERPETUATE THE ORIGINAL LOCATION OF THE CORNER

Referenced as shown.

STATE PLANE COORDINATE DATA

CERTIFICATION

I Jerry D. Allred, Registered Land Surveyor, State of Utah, hereby certify that I have performed or reviewed the work done on the diagrammed corner as reported on this recordation form and approve same.

Date 27 Dec 1990

Jerry D. Allred  
 Signature of Surveyor

3817  
 Reg. No.