


DUCHESNE COUNTY SURVEY MONUMENT RECORD

T3S R5W

1/4


7 | 8

U.S.B.&M.
1992

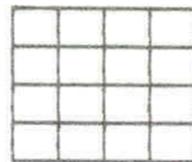

T & 5

SKETCH SHOWING MONUMENTS AND TIES

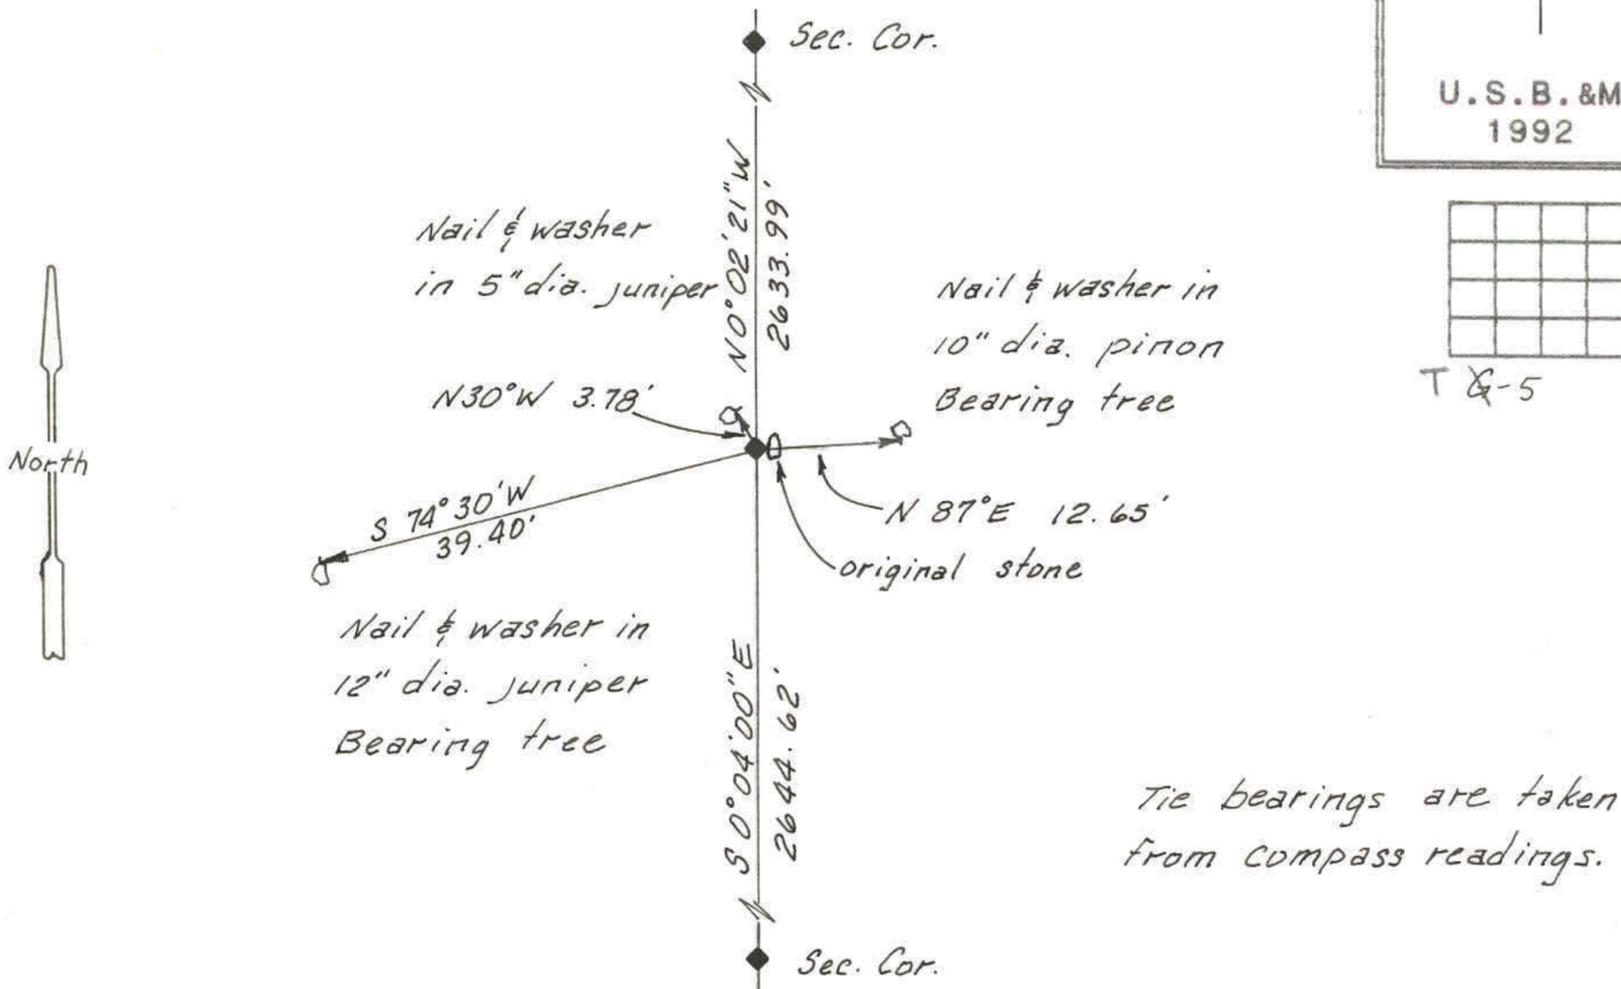

DESCRIPTION OF CORNER EVIDENCE FOUND

Found original marked stone and two bearing trees.

DESCRIPTION OF MONUMENT AND ACCESSORIES ESTABLISHED TO PERPETUATE THE ORIGINAL LOCATION OF THE CORNER

Set a 2-1/2" dia. aluminum County Monument, stamped:
DUCHESNE COUNTY SURVEY
UNLAWFUL TO DISTURB

T3S R5W

1/4

7 | 8

1992

The monument was set at the position of the corner and the stone was set alongside and referenced as shown.

STATE PLANE COORDINATE DATA

CERTIFICATION

I Jerry D. Allred, Registered Land Surveyor, State of Utah, hereby certify that I have performed or reviewed the work done on the diagrammed corner as reported on this recordation form and approve same.

Date 26 Oct '92

Jerry D. Allred
Signature of Surveyor

3817
Reg. No.