





EP ENERGY E&P COMPANY, L.P.

PROPOSED PIPELINE RIGHT-OF-WAY ON FEE LANDS
For the 2-15C5 Well Pad
 Located in Sections 10 & 15, T3S, R5W, U.S.B.&M. Duchesne County, Utah

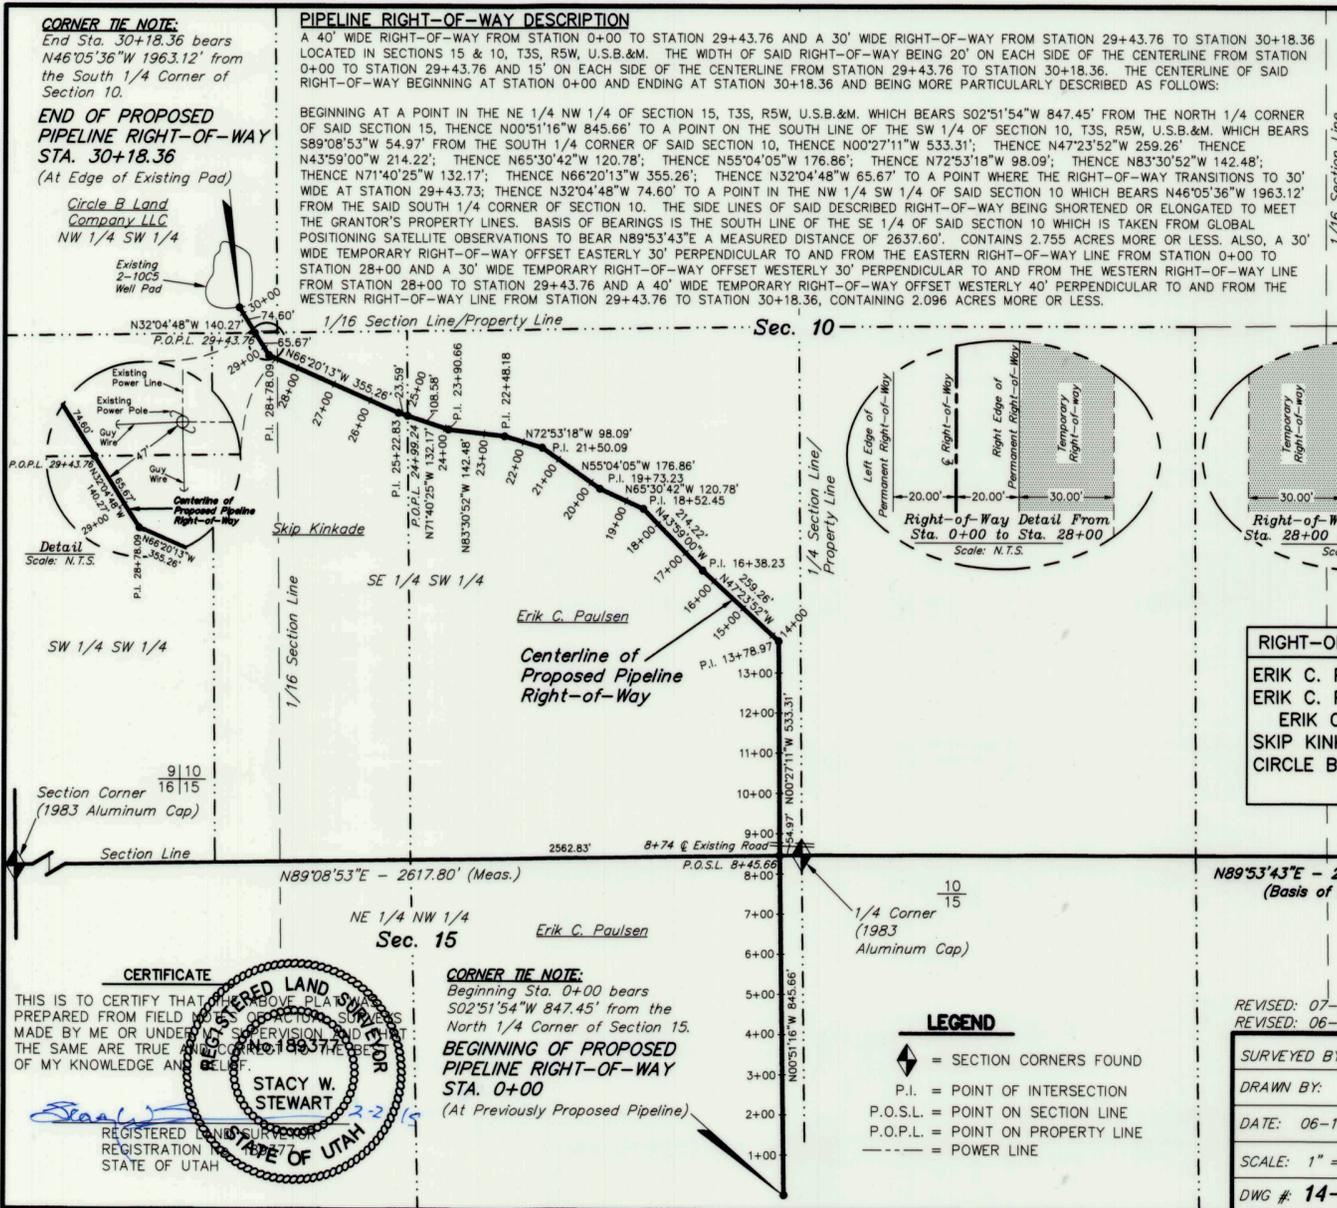

RIGHT-OF-WAY LENGTHS

ERIK C. PAULSEN, SECTION 15	= 845.66'
ERIK C. PAULSEN, SECTION 10	= 1,653.58'
ERIK C. PAULSEN - TOTAL	= 2,499.24'
SKIP KINKADE, SECTION 10	= 444.52'
CIRCLE B LAND COMPANY, SECTION 10	= 74.60'
TOTAL	= 3,018.36'

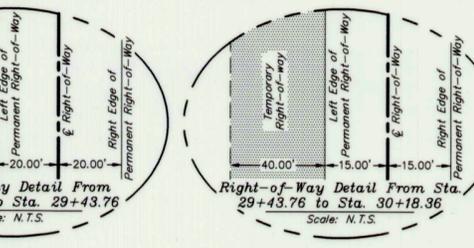





CORNER TIE NOTE:
 Beginning Sta. 0+00 bears S02°51'54"W 847.45' from the North 1/4 Corner of Section 15.

BEGINNING OF PROPOSED PIPELINE RIGHT-OF-WAY STA. 0+00
 (At Previously Proposed Pipeline)

REVISOR: 07-22-14 L.K. REVISED PIPELINE ALIGNMENT
 REVISOR: 06-30-14 L.K. ADJUSTED RIGHT-OF-WAY WIDTHS

SURVEYED BY: Q.M.
 DRAWN BY: L.K.
 DATE: 06-11-14
 SCALE: 1" = 300'
 DWG #: 14-0110

Tri State Land Surveying, Inc.
 (435) 781-2501
 180 NORTH VERNAL AVE. - VERNAL, UTAH 84078

County Surveyor File # 3073