


BOUNDARY AND PLOT PLAN SURVEY FOR
BILL YOUNG
 SECTION 11, TOWNSHIP 3 SOUTH, RANGE 5 WEST
 UINTAH SPECIAL BASE AND MERIDIAN

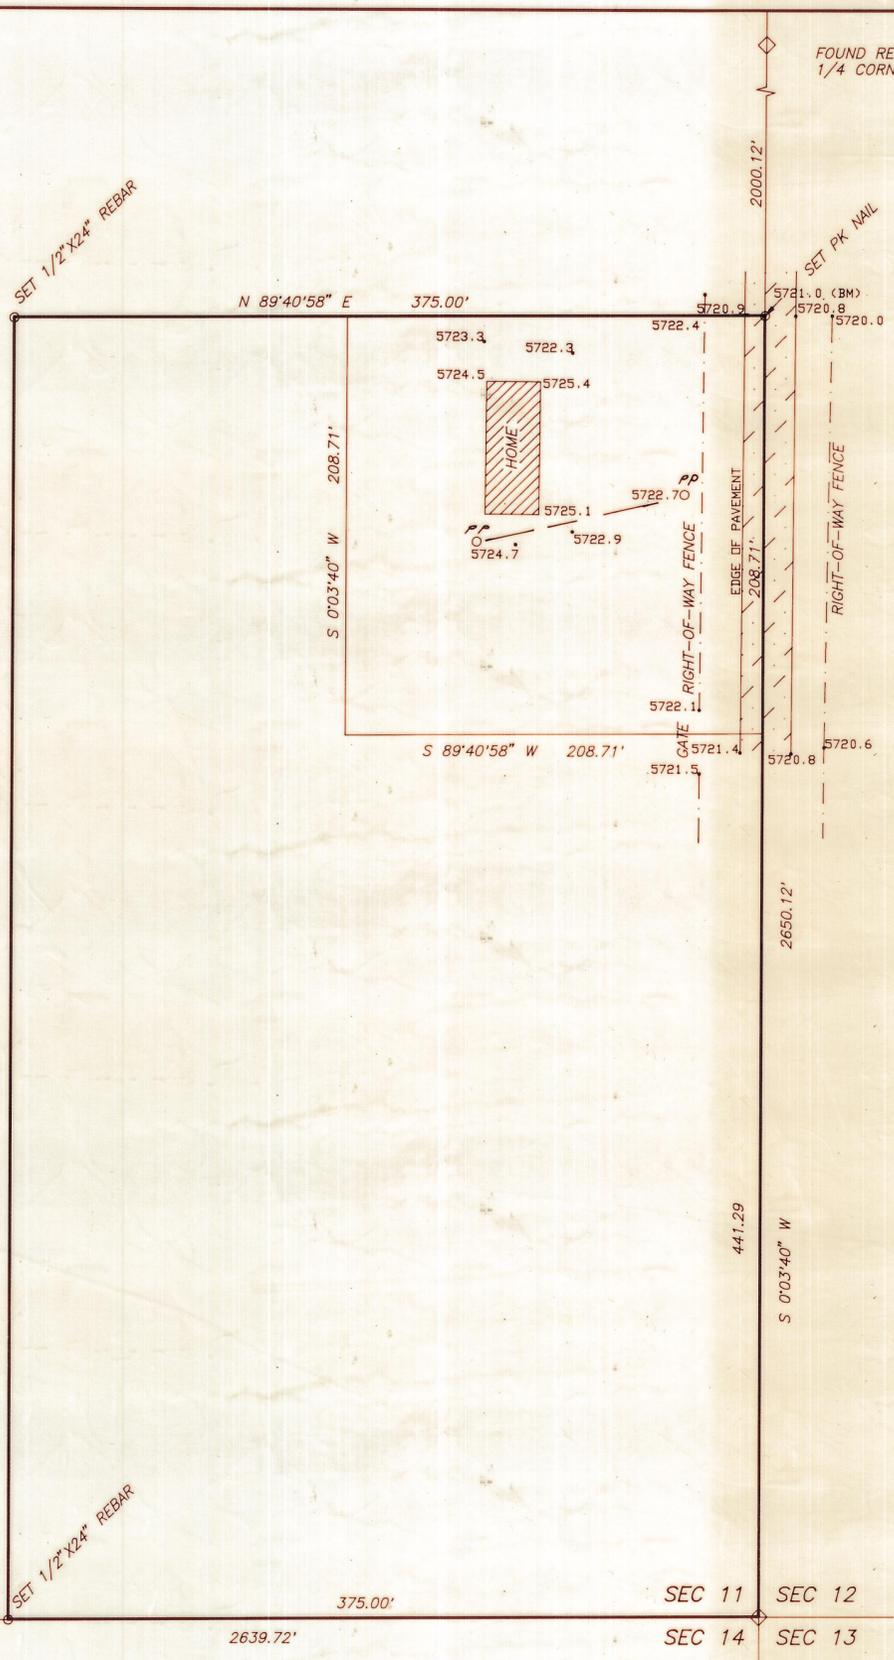

SURVEYOR'S CERTIFICATE

THIS IS TO CERTIFY THAT I HAVE SURVEYED THE PARCEL SHOWN ON THIS PLAT, AND THAT THE MONUMENT INDICATED WERE FOUND OR SET DURING SAID SURVEY, AND THAT THIS PLAT ACCURATELY REPRESENTS SAID SURVEY TO THE BEST OF MY KNOWLEDGE.

Jerry D. Allred
 JERRY D. ALLRED, LICENSED LAND SURVEYOR,
 CERTIFICATE NO. 148951 (UTAH)

FOUND COUNTY MONUMENT AT 1/4 CORNER

FOUND BENT OVER COUNTY MONUMENT AT SECTION CORNER
 RESET TEMPORARY CORNER WITH 1/2" X 24' REBAR

Duch Co. Surveyor File no. 528

JERRY D. ALLRED AND ASSOCIATES
 SURVEYING AND ENGINEERING CONSULTANTS

121 NORTH CENTER ST. -- P.O. BOX 975
 DUCHESNE, UTAH
 (801) 738-5352