


DUCHESNE COUNTY SURVEY MONUMENT RECORD

T3S R6W

SKETCH SHOWING MONUMENTS AND TIES

S 9 | S 10  
 S 16 | S 15  
 U.S.B.&M.  
 1994

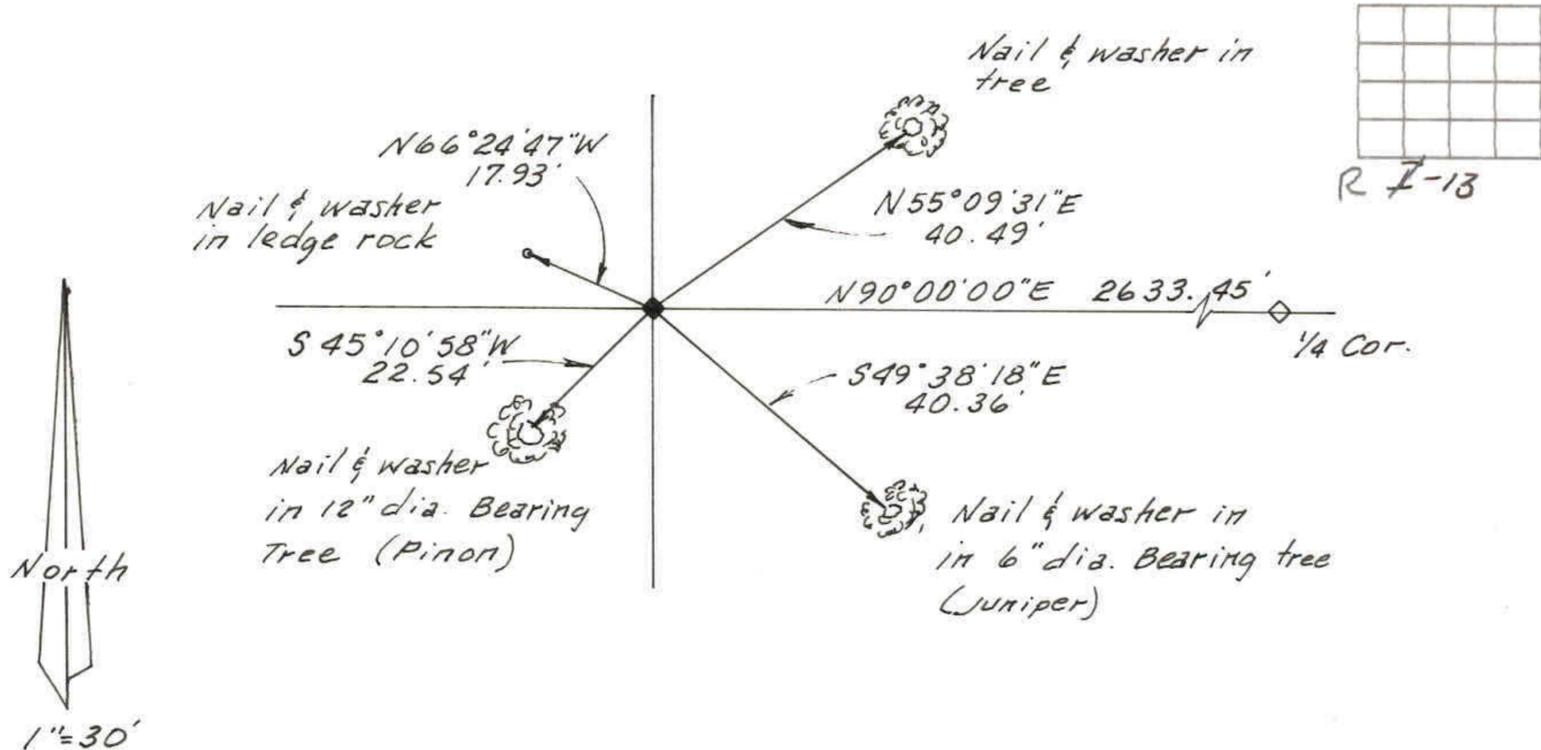

DESCRIPTION OF CORNER EVIDENCE FOUND

Found a stamped copperweld monument alongside a marked stone with original bearing trees.

The monument was stamped:

9	10
16	15

DESCRIPTION OF MONUMENT AND ACCESSORIES ESTABLISHED TO PERPETUATE THE ORIGINAL LOCATION OF THE CORNER

Referenced as shown.

STATE PLANE COORDINATE DATA

CERTIFICATION

I Jerry D. Allred, Registered Land Surveyor, State of Utah, hereby certify that I have performed or reviewed the work done on the diagrammed corner as reported on this recordation form and approve same.

Date 18 May '94

Jerry D. Allred  
 Signature of Surveyor

148951  
 Reg. No.