


FOUND STONE AND REBAR AT THE POSITION OF THE NORTHWEST CORNER OF SECTION.

FOUND STONE AND REBAR AT THE POSITION OF THE EAST QUARTER CORNER.

S0015181"E
5294.36

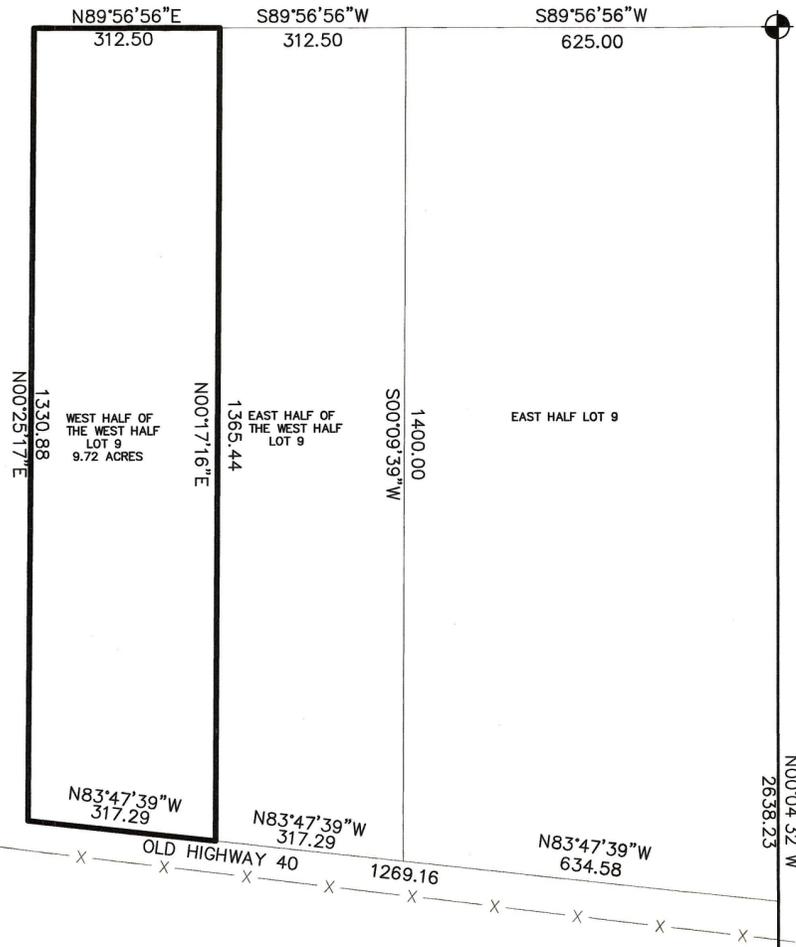

PROPERTY SURVEY FOR
RITA MANNING
 SECTION 32,
 TOWNSHIP 3 SOUTH
 RANGE 6 WEST
 UTAH SPECIAL BASE &
 MERIDIAN

LEGAL DESCRIPTION
 THE WEST HALF OF THE WEST HALF OF LOT 9, LAKEVIEW PINE ESTATES SUBDIVISION
 ABOVE DESCRIBED PARCEL CONTAINS 9.72 ACRES.

SURVEYOR'S CERTIFICATE
 This is to certify that I have surveyed the parcel of land shown on this plat, and that the monuments indicated were found or set during said survey, and that this plat accurately represents said survey to the best of my knowledge.

Rodney N. Rowley
 Rodney N. Rowley, Registered Land Surveyor,
 Certificate No. 5561198, (Utah)




NARRATIVE
 THIS SURVEY WAS PERFORMED AT THE REQUEST OF MRS. RITA MANNING WHO PURCHASED THE PROPERTY AS A RECREATIONAL PROPERTY NOT KNOWING THAT IT HAD NOT BEEN CREATED AS PER DUCHESNE COUNTY ZONING RULES. THEREFOR THE SELLER OR CREATORS OF SAID SUBDIVISION HAVE NOT BEEN VERY TRUTHFUL WITH MRS. MANNING.

FOUND STONE AND REBAR AT THE POSITION OF THE SOUTHWEST CORNER OF SECTION.

FOUND DUCHESNE COUNTY MONUMENT AT THE POSITION OF THE S.E. SECTION CORNER

N89°47'39"E 2637.49 N89°54'35"E 2638.04

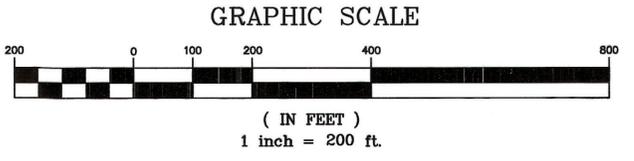

COUNTY SURVEYOR FILE# 1724



P.O. Box 250
 Duchesne, Utah 84021
 435-823-5556 435-738-2607

DRAWN BY: RR
SCALE: 1" = 200'
DATE: 2 MAR 2006
JOB NUMBER 2006-40