


SEC 27 SEC 26 N 89°38'52" E 2650.83' SEC 26 SEC 25
 SEC 34 SEC 35 FOUND 1/2" REBAR N 89°37'49" E 2650.19' SEC 35 SEC 36
 FOUND STEEL POST IN STONE MOUND FOUND COUNTY ALUM MONUMENT

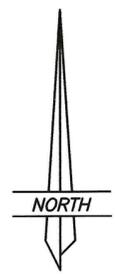

SCALE: 1=400'




**PIPELINE RIGHT-OF-WAY CORRIDOR SURVEY FOR
 ELPASO FIELD SERVICES
 SECTION 35, TOWNSHIP 3 SOUTH, RANGE 6 WEST
 UINTAH SPECIAL BASE & MERIDIAN**

**PIPELINE CORRIDOR RIGHT-OF-WAY DESCRIPTION ON
 BEVERLY DAW & BRENT ANDERSON TRUSTEES PROPERTY**

A 40 feet wide construction right-of-way and a 20 feet wide permanent right-of-way on the East side of the following described right-of-way line;
 Commencing at the Southwest Corner of Section 35, Township 3 South, Range 6 West of the Uintah Special Base and Meridian;
 Thence North 48°24'43" East 1760.81 feet to a point on the West side of the Surface Use Area of B.H. Ute #2-35C6 well location which is on the West line of the E1/2 of the SW1/4 of said Section 35 and is the TRUE POINT OF BEGINNING;
 Thence North 00°00'22" West 1441.30 feet along said West line to the South line of an existing road and pipeline corridor right-of-way. The side lines of said described right-of-ways being shortened or elongated to meet the Surface Use Area boundary and existing right-of-way line. The construction easement contains 1.28 acres, and the permanent easement contains 0.65 acres.

N 00°03'59" W 2656.95'
 N 00°06'05" W 2656.96'
 N 00°06'05" W 2656.96'

S 00°24'31" W 2634.69'
 N 00°10'50" E 2653.03'

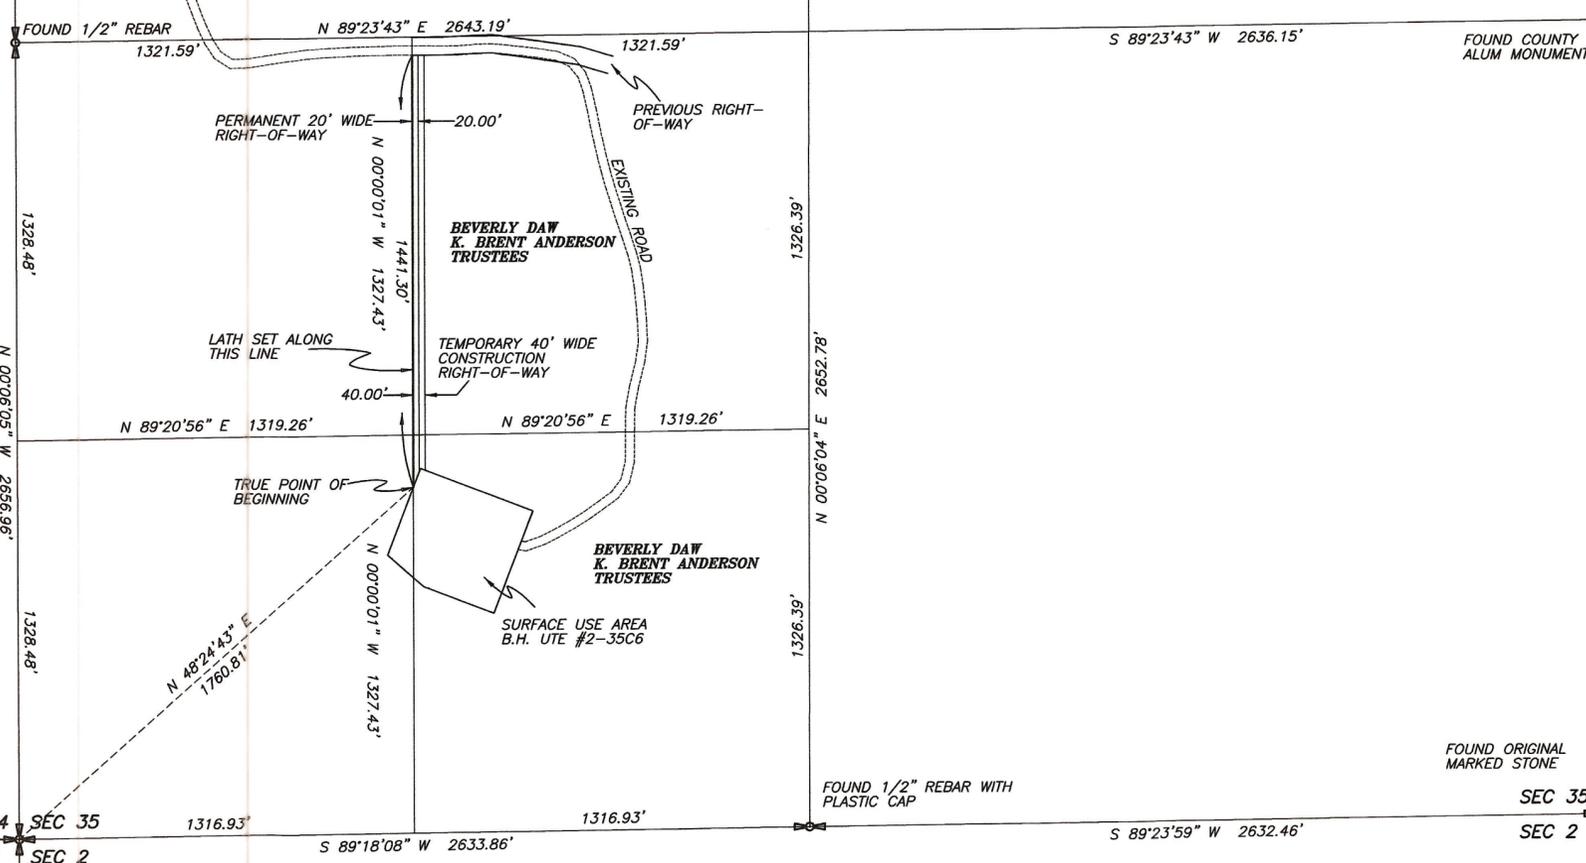

LEGEND AND NOTES


THIS SURVEY WAS PERFORMED USING GLOBAL POSITIONING SYSTEM (G.P.S.) EQUIPMENT AND PROCEDURES. BEARINGS ARE BASED ON WGS84 DATUM.

NARRATIVE

This survey was performed at the request of ElPaso Field Services for the purpose of acquiring a pipeline right-of-way as shown on this plat. The monuments marking the Public Lands Survey System corners were found as noted at each corner and were used to control the survey.

SURVEYOR'S CERTIFICATE

This is to certify that this plat has been prepared from the field notes of an actual survey made by me or under my personal supervision and that the monuments indicated were found or set during said survey, and that this plat accurately represents said survey to the best of my knowledge.

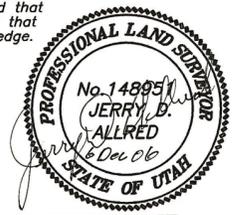

Jerry D. Allred, Professional Land Surveyor,
 Certificate No. 148951, (Utah)

1837

JERRY D. ALLRED AND ASSOCIATES
 SURVEYING CONSULTANTS

121 NORTH CENTER ST.—P.O. BOX 975
 DUCHESNE, UTAH 84021
 (435) 738-5352