


REPRODUCTION OF PLAT NUMBER 3574

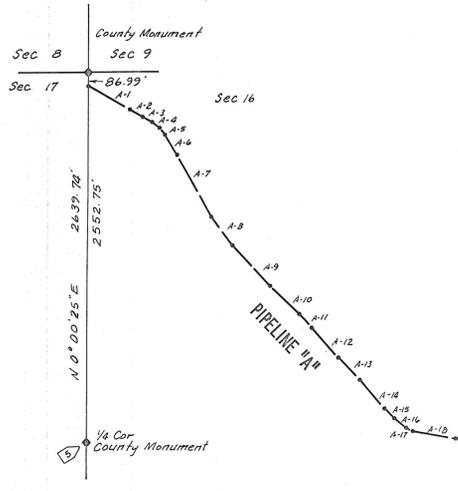

DESCRIPTION OF PIPELINE "A"

A 20 feet wide right-of-way along an existing pipeline, the centerline of said right-of-way being described as follows: Commencing at the Northwest Corner of Section 16, Township 3 South, Range 6 West of the Uintah Special Base and Meridian; thence South 0° 00' 25" West, 86.99 feet along the West line of said Section to the TRUE POINT OF BEGINNING; thence South 60° 33' 39" East, 346.34 feet; thence South 58° 43' 27" East, 109.41 feet; thence South 62° 24' 48" East, 65.33 feet; thence South 53° 52' 21" East, 67.91 feet; thence South 35° 53' 20" East, 61.74 feet; thence South 32° 50' 59" East, 163.55 feet; thence South 28° 33' 29" East, 504.23 feet; thence South 36° 15' 21" East, 256.81 feet; thence South 43° 13' 30" East, 398.86 feet; thence South 45° 01' 31" East, 282.86 feet; thence South 40° 55' 46" East, 132.44 feet; thence South 42° 09' 06" East, 289.30 feet; thence South 45° 12' 05" East, 213.50 feet; thence South 40° 06' 58" East, 268.16 feet; thence South 45° 30' 02" East, 101.65 feet; thence South 50° 46' 40" East, 103.18 feet; thence South 64° 48' 36" East, 54.87 feet; thence South 80° 43' 19" East, 306.58 feet; thence South 59° 54' 09" East, 124.71 feet; thence South 10° 47' 48" East, 96.84 feet; thence South 4° 01' 57" East, 76.45 feet; thence South 0° 34' 38" West, 412.30 feet; thence South 4° 29' 08" East, 247.33 feet; thence South 13° 15' 09" East, 1851.14 feet to the South line of said Section, said pipeline being 6535.49 feet in length and containing 3.00 acres.

DESCRIPTION OF PIPELINE "C"

A 20 feet wide right-of-way along an existing pipeline, the centerline of said right-of-way being described as follows: Beginning at a point which is North 79° 56' 19" West, 1701.16 feet from the East Quarter Corner of Section 21, Township 3 South, Range 6 West of the Uintah Special Base and Meridian, said point being where the pipeline exits the gas plant facility; thence North 59° 55' 17" East, 3126.14 feet; thence South 88° 31' 54" East, 1696.22 feet; thence South 88° 55' 18" East, 1305.34 feet; thence South 88° 43' 08" East, 5978.35 feet; thence North 84° 53' 25" East, 291.07 feet; thence North 89° 09' 30" East, 282.23 feet to the East line of Section 23 at a point which is North 0° 04' 57" West, 1640.91 feet from the East Quarter Corner of said Section, said pipeline being 12,679.35 feet in length, and containing 5.82 acres.

DESCRIPTION OF ROADWAY AND PIPELINE "E"

A 20 feet wide pipeline right-of-way and a 30 feet wide roadway right-of-way, the pipeline right-of-way being to the right and the road right-of-way being to the left of the following described centerline: Beginning at a point which is South 74° 28' 35" East, 916.30 feet from the South Quarter Corner of Section 21, Township 3 South, Range 6 West of the Uintah Special Base and Meridian; thence South 20° 50' 03" West, 341.74 feet; thence South 24° 12' 22" West, 529.20 feet; thence South 21° 01' 35" West, 225.43 feet; thence South 16° 04' 25" West, 158.59 feet; thence South 11° 33' 33" West, 339.84 feet; thence South 77° 32' 23" East, 330.30 feet to the boundary of the Cedar Rim #12 well location at a point which is South 46° 57' 29" West, 2677.48 feet from the Southeast Corner of said Section 21, said right-of-way being 1925.10 feet in length and containing 2.21 acres.

LINE	BEARING	DISTANCE
A-1	South 60° 33' 39" East	346.34 feet
A-2	South 58° 43' 27" East	109.41 feet
A-3	South 62° 24' 48" East	65.33 feet
A-4	South 53° 52' 21" East	67.91 feet
A-5	South 35° 53' 20" East	61.74 feet
A-6	South 32° 50' 59" East	163.55 feet
A-7	South 28° 33' 29" East	504.23 feet
A-8	South 36° 15' 21" East	256.81 feet
A-9	South 43° 13' 30" East	398.86 feet
A-10	South 45° 01' 31" East	282.86 feet
A-11	South 40° 55' 46" East	132.44 feet
A-12	South 42° 09' 06" East	289.30 feet
A-13	South 45° 12' 05" East	213.50 feet
A-14	South 40° 06' 58" East	268.16 feet
A-15	South 45° 30' 02" East	101.65 feet
A-16	South 50° 46' 40" East	103.18 feet
A-17	South 64° 48' 36" East	54.87 feet
A-18	South 80° 43' 19" East	306.58 feet
A-19	South 59° 54' 09" East	124.71 feet
A-20	South 10° 47' 48" East	96.84 feet
A-21	South 4° 01' 57" East	76.45 feet
A-22	South 0° 34' 38" West	412.30 feet
A-23	South 4° 29' 08" East	247.33 feet
A-24	South 13° 15' 09" East	1851.14 feet

DESCRIPTION OF PIPELINE "B"

A 20 feet wide right-of-way along an existing pipeline, the centerline of said right-of-way being described as follows: Commencing at the Northeast Corner of the S1/2 of the NE1/4 of Section 21, Township 3 South, Range 6 West of the Uintah Special Base and Meridian; thence South 89° 53' 29" West, 1785.47 feet along the North line of said S1/2 to the TRUE POINT OF BEGINNING; thence South 12° 40' 21" East, 559.21 feet; thence South 9° 13' 43" East, 207.06 feet; thence South 2° 12' 37" East, 112.76 feet; thence South 0° 41' 57" East, 121.99 feet to an existing pipeline at a point which is North 78° 15' 37" West, 1656.95 feet from the East Quarter Corner of said Section 21, said pipeline being 1001.02 feet in length and containing 0.46 acres.


LINE	BEARING	DISTANCE
B-1	South 12° 40' 21" East	559.21 feet
B-2	South 9° 13' 43" East	207.06 feet
B-3	South 2° 12' 37" East	112.76 feet
B-4	South 0° 41' 57" East	121.99 feet

DESCRIPTION OF ROADWAY AND PIPELINE "D"

A 20 feet wide pipeline right-of-way and a 30 feet wide roadway right-of-way, the pipeline right-of-way being to the left and the road right-of-way being to the right of the following described centerline: Beginning at a point which is South 31° 52' 59" West, 1681.64 feet from the Northeast Corner of Section 29, Township 3 South, Range 6 West of the Uintah Special Base and Meridian, said point being on the boundary of Cedar Rim #13 well location; thence North 27° 00' 51" East, 183.92 feet; thence North 13° 56' 56" East, 898.16 feet; thence North 53° 25' 58" East, 47.85 feet; thence North 87° 31' 08" East, 927.06 feet; thence North 88° 11' 31" East, 605.41 feet; thence North 88° 57' 22" East, 2540.71 feet; thence North 87° 39' 14" East, 852.72 feet; thence North 42° 51' 39" East, 61.49 feet; thence South 89° 24' 44" East, 85.26 feet; thence South 57° 38' 01" East, 68.18 feet; thence South 89° 44' 09" East, 300.03 feet; thence North 87° 19' 49" East, 502.68 feet; thence North 88° 04' 17" East, 2526.99 feet; thence North 87° 26' 24" East, 32.12 feet; thence South 80° 04' 59" East, 62.27 feet; thence South 55° 19' 33" East, 135.50 feet; thence South 47° 29' 07" East, 678.93 feet; thence South 43° 26' 27" East, 88.31 feet; thence South 29° 41' 50" East, 73.58 feet; thence South 22° 19' 26" East, 140.37 feet to a point on the boundary of the Cedar Rim #11 well location, said point being South 41° 06' 11" East, 1241.33 feet from the South Quarter Corner of Section 22, said right-of-way being 10,811.54 feet in length and containing 12.41 acres.

DESCRIPTION OF ROADWAY AND PIPELINE "F"

A 20 feet wide pipeline right-of-way and a 30 feet wide roadway right-of-way, the pipeline right-of-way being to the left and the road right-of-way being to the right of the following described centerline: Beginning at a point which is South 84° 41' 10" East, 1784.38 feet from the South Quarter Corner of Section 21, Township 3 South, Range 6 West of the Uintah Special Base and Meridian; thence North 3° 34' 33" East, 162.63 feet; thence North 5° 25' 49" West, 199.83 feet; thence North 0° 01' 23" East, 371.69 feet; thence North 5° 14' 49" East, 176.92 feet; thence North 8° 18' 39" West, 137.44 feet; thence North 16° 43' 42" West, 390.32 feet; thence North 12° 25' 37" West, 135.35 feet; thence North 5° 31' 01" West, 191.88 feet; thence North 0° 49' 10" East, 193.60 feet; thence North 14° 37' 26" East, 299.33 feet; thence North 17° 23' 16" East, 199.76 feet; thence North 13° 13' 07" East, 173.69 feet; thence North 16° 47' 38" East, 203.58 feet; thence North 25° 16' 28" East, 105.34 feet; thence North 38° 55' 10" East, 80.38 feet; thence North 65° 51' 43" East, 155.58 feet; thence North 24° 02' 31" East, 47.23 feet to an existing pipeline at a point which is North 66° 13' 03" West, 582.52 feet from the East Quarter Corner of Section 22, said pipeline being 3224.55 feet in length and containing 3.70 acres.

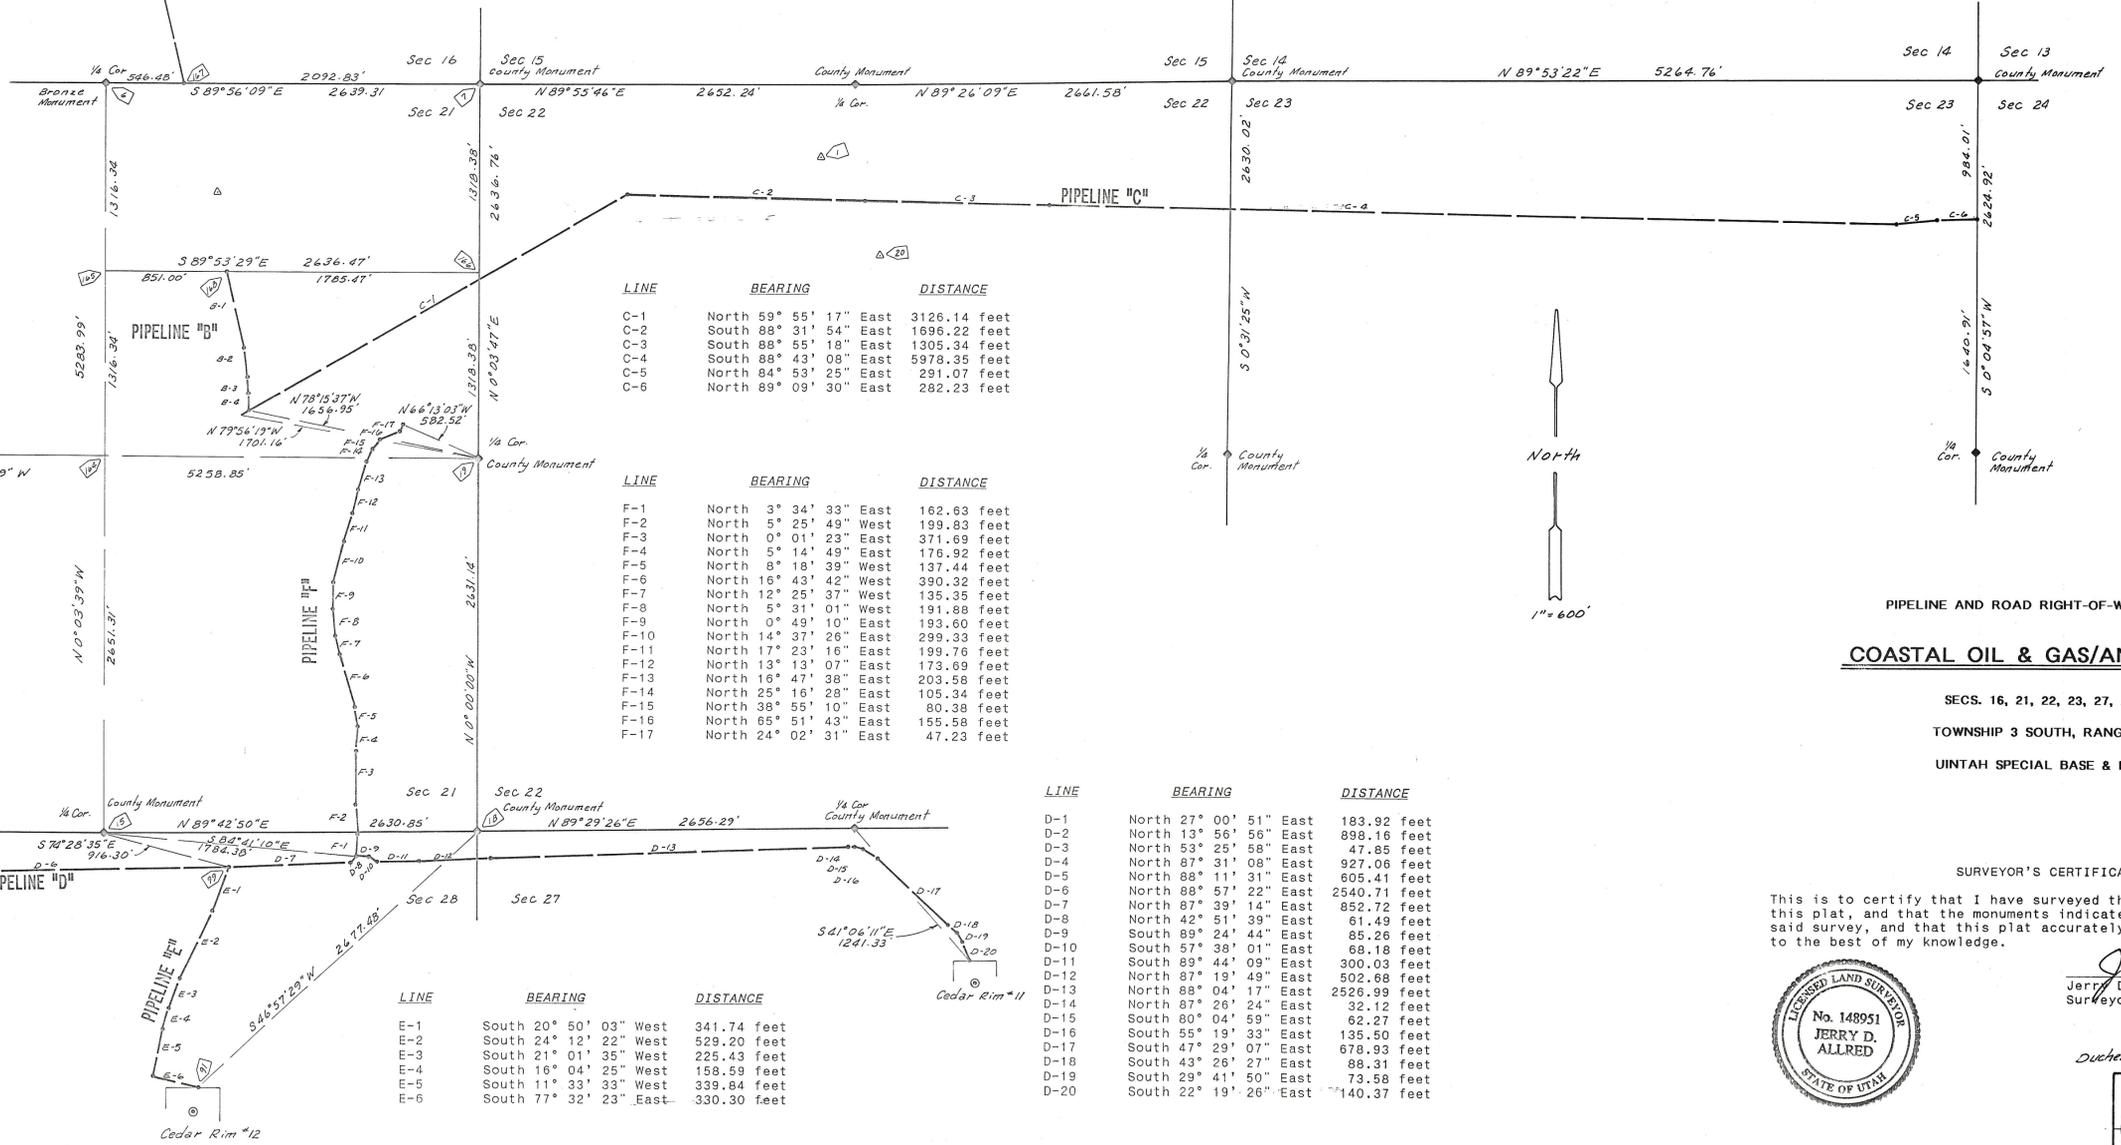

LINE	BEARING	DISTANCE
C-1	North 59° 55' 17" East	3126.14 feet
C-2	South 88° 31' 54" East	1696.22 feet
C-3	South 88° 55' 18" East	1305.34 feet
C-4	South 88° 43' 08" East	5978.35 feet
C-5	North 84° 53' 25" East	291.07 feet
C-6	North 89° 09' 30" East	282.23 feet

LINE	BEARING	DISTANCE
F-1	North 3° 34' 33" East	162.63 feet
F-2	North 5° 25' 49" West	199.83 feet
F-3	North 0° 01' 23" East	371.69 feet
F-4	North 5° 14' 49" East	176.92 feet
F-5	North 8° 18' 39" West	137.44 feet
F-6	North 16° 43' 42" West	390.32 feet
F-7	North 12° 25' 37" West	135.35 feet
F-8	North 5° 31' 01" West	191.88 feet
F-9	North 0° 49' 10" East	193.60 feet
F-10	North 14° 37' 26" East	299.33 feet
F-11	North 17° 23' 16" East	199.76 feet
F-12	North 13° 13' 07" East	173.69 feet
F-13	North 16° 47' 38" East	203.58 feet
F-14	North 25° 16' 28" East	105.34 feet
F-15	North 38° 55' 10" East	80.38 feet
F-16	North 65° 51' 43" East	155.58 feet
F-17	North 24° 02' 31" East	47.23 feet

LINE	BEARING	DISTANCE
D-1	North 27° 00' 51" East	183.92 feet
D-2	North 13° 56' 56" East	898.16 feet
D-3	North 53° 25' 58" East	47.85 feet
D-4	North 87° 31' 08" East	927.06 feet
D-5	North 88° 11' 31" East	605.41 feet
D-6	North 88° 57' 22" East	2540.71 feet
D-7	North 87° 39' 14" East	852.72 feet
D-8	North 42° 51' 39" East	61.49 feet
D-9	South 89° 24' 44" East	85.26 feet
D-10	South 57° 38' 01" East	68.18 feet
D-11	South 89° 44' 09" East	300.03 feet
D-12	North 87° 19' 49" East	502.68 feet
D-13	North 88° 04' 17" East	2526.99 feet
D-14	North 87° 26' 24" East	32.12 feet
D-15	South 80° 04' 59" East	62.27 feet
D-16	South 55° 19' 33" East	135.50 feet
D-17	South 47° 29' 07" East	678.93 feet
D-18	South 43° 26' 27" East	88.31 feet
D-19	South 29° 41' 50" East	73.58 feet
D-20	South 22° 19' 26" East	140.37 feet

COASTAL OIL & GAS/ANR LTD., INC.

SECS. 16, 21, 22, 23, 27, 28, & 29
TOWNSHIP 3 SOUTH, RANGE 6 WEST
UINTAH SPECIAL BASE & MERIDIAN

SURVEYOR'S CERTIFICATE

This is to certify that I have surveyed the right-of-ways shown on this plat, and that the monuments indicated were found or set during said survey, and that this plat accurately represents said survey to the best of my knowledge.



Jerry D. Allred
Jerry D. Allred, Registered Land Surveyor, Cert. No. 148951 (Utah)

Duchesne County Surveyors File # 374

JERRY D. ALLRED & ASSOCIATE
Surveying & Engineering Consultants
121 North Center Street
P.O. Box 975
Duchesne, Utah 84021
(801) 738-5532