
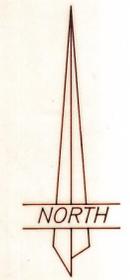


PROPERTY SURVEY FOR
RICHARD FREDETTE

SECTION 25, TOWNSHIP 3 SOUTH, RANGE 6 WEST
UINTAH SPECIAL BASE AND MERIDIAN

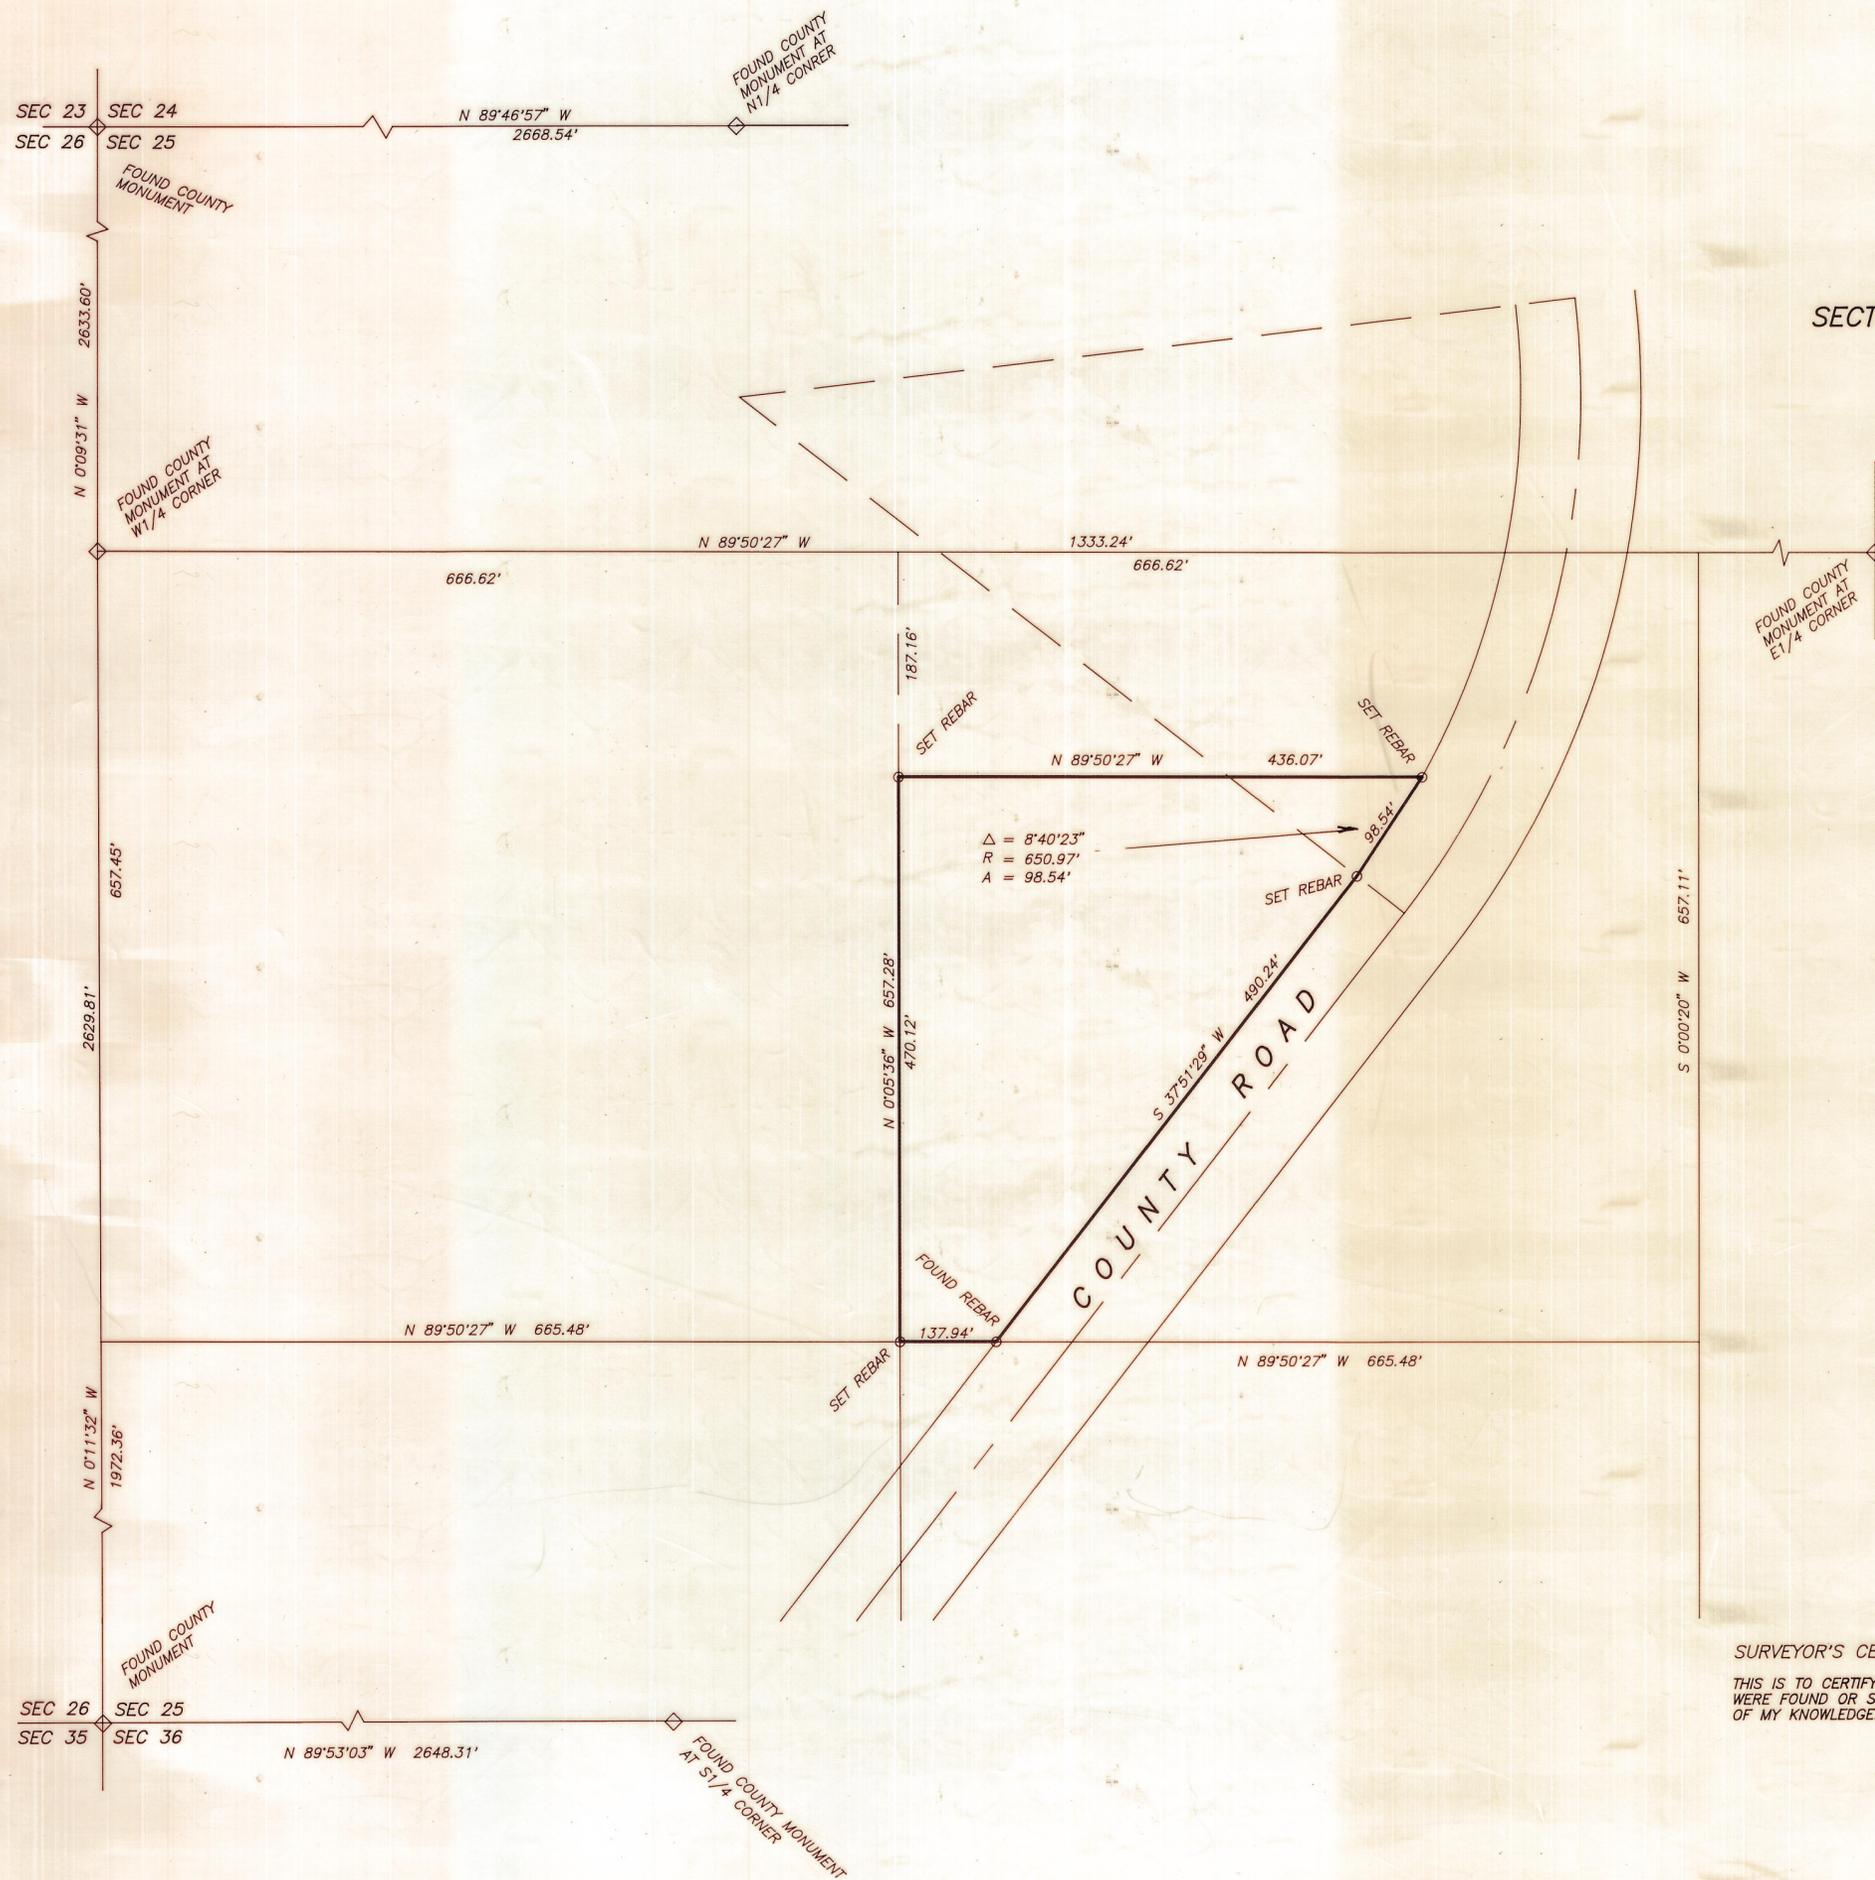

SCALE: 1"=100'

NOTES:
THIS SURVEY WAS PERFORMED USING GLOBAL POSITIONING SYSTEM (GPS)
EQUIPMENT AND PROCEDURES.

SURVEYOR'S CERTIFICATE

THIS IS TO CERTIFY THAT I HAVE SURVEYED THE PARCEL SHOWN ON THIS PLAT, AND THAT THE MONUMENTS INDICATED WERE FOUND OR SET DURING SAID SURVEY, AND THAT THIS PLAT ACCURATELY REPRESENTS SAID SURVEY TO THE BEST OF MY KNOWLEDGE.

Jerry D. Allred
JERRY D. ALLRED, LICENSED LAND SURVEYOR
CERTIFICATE NO. 148951 (UTAH)

Duch Co Surveyor File no. 531

JERRY D. ALLRED AND ASSOCIATES
SURVEYING CONSULTANTS
121 NORTH CENTER ST.--P.O. BOX 975
DUCHESNE, UTAH 84021
(435) 738-5352