


DRAWING NUMBER
794
SAFCD PRODUCTS • NEW HOPE, MINNESOTA
REORDER BY PART NUMBER 6551

DRAWING NUMBER
794
SAFCD PRODUCTS • NEW HOPE, MINNESOTA
REORDER BY PART NUMBER 6551

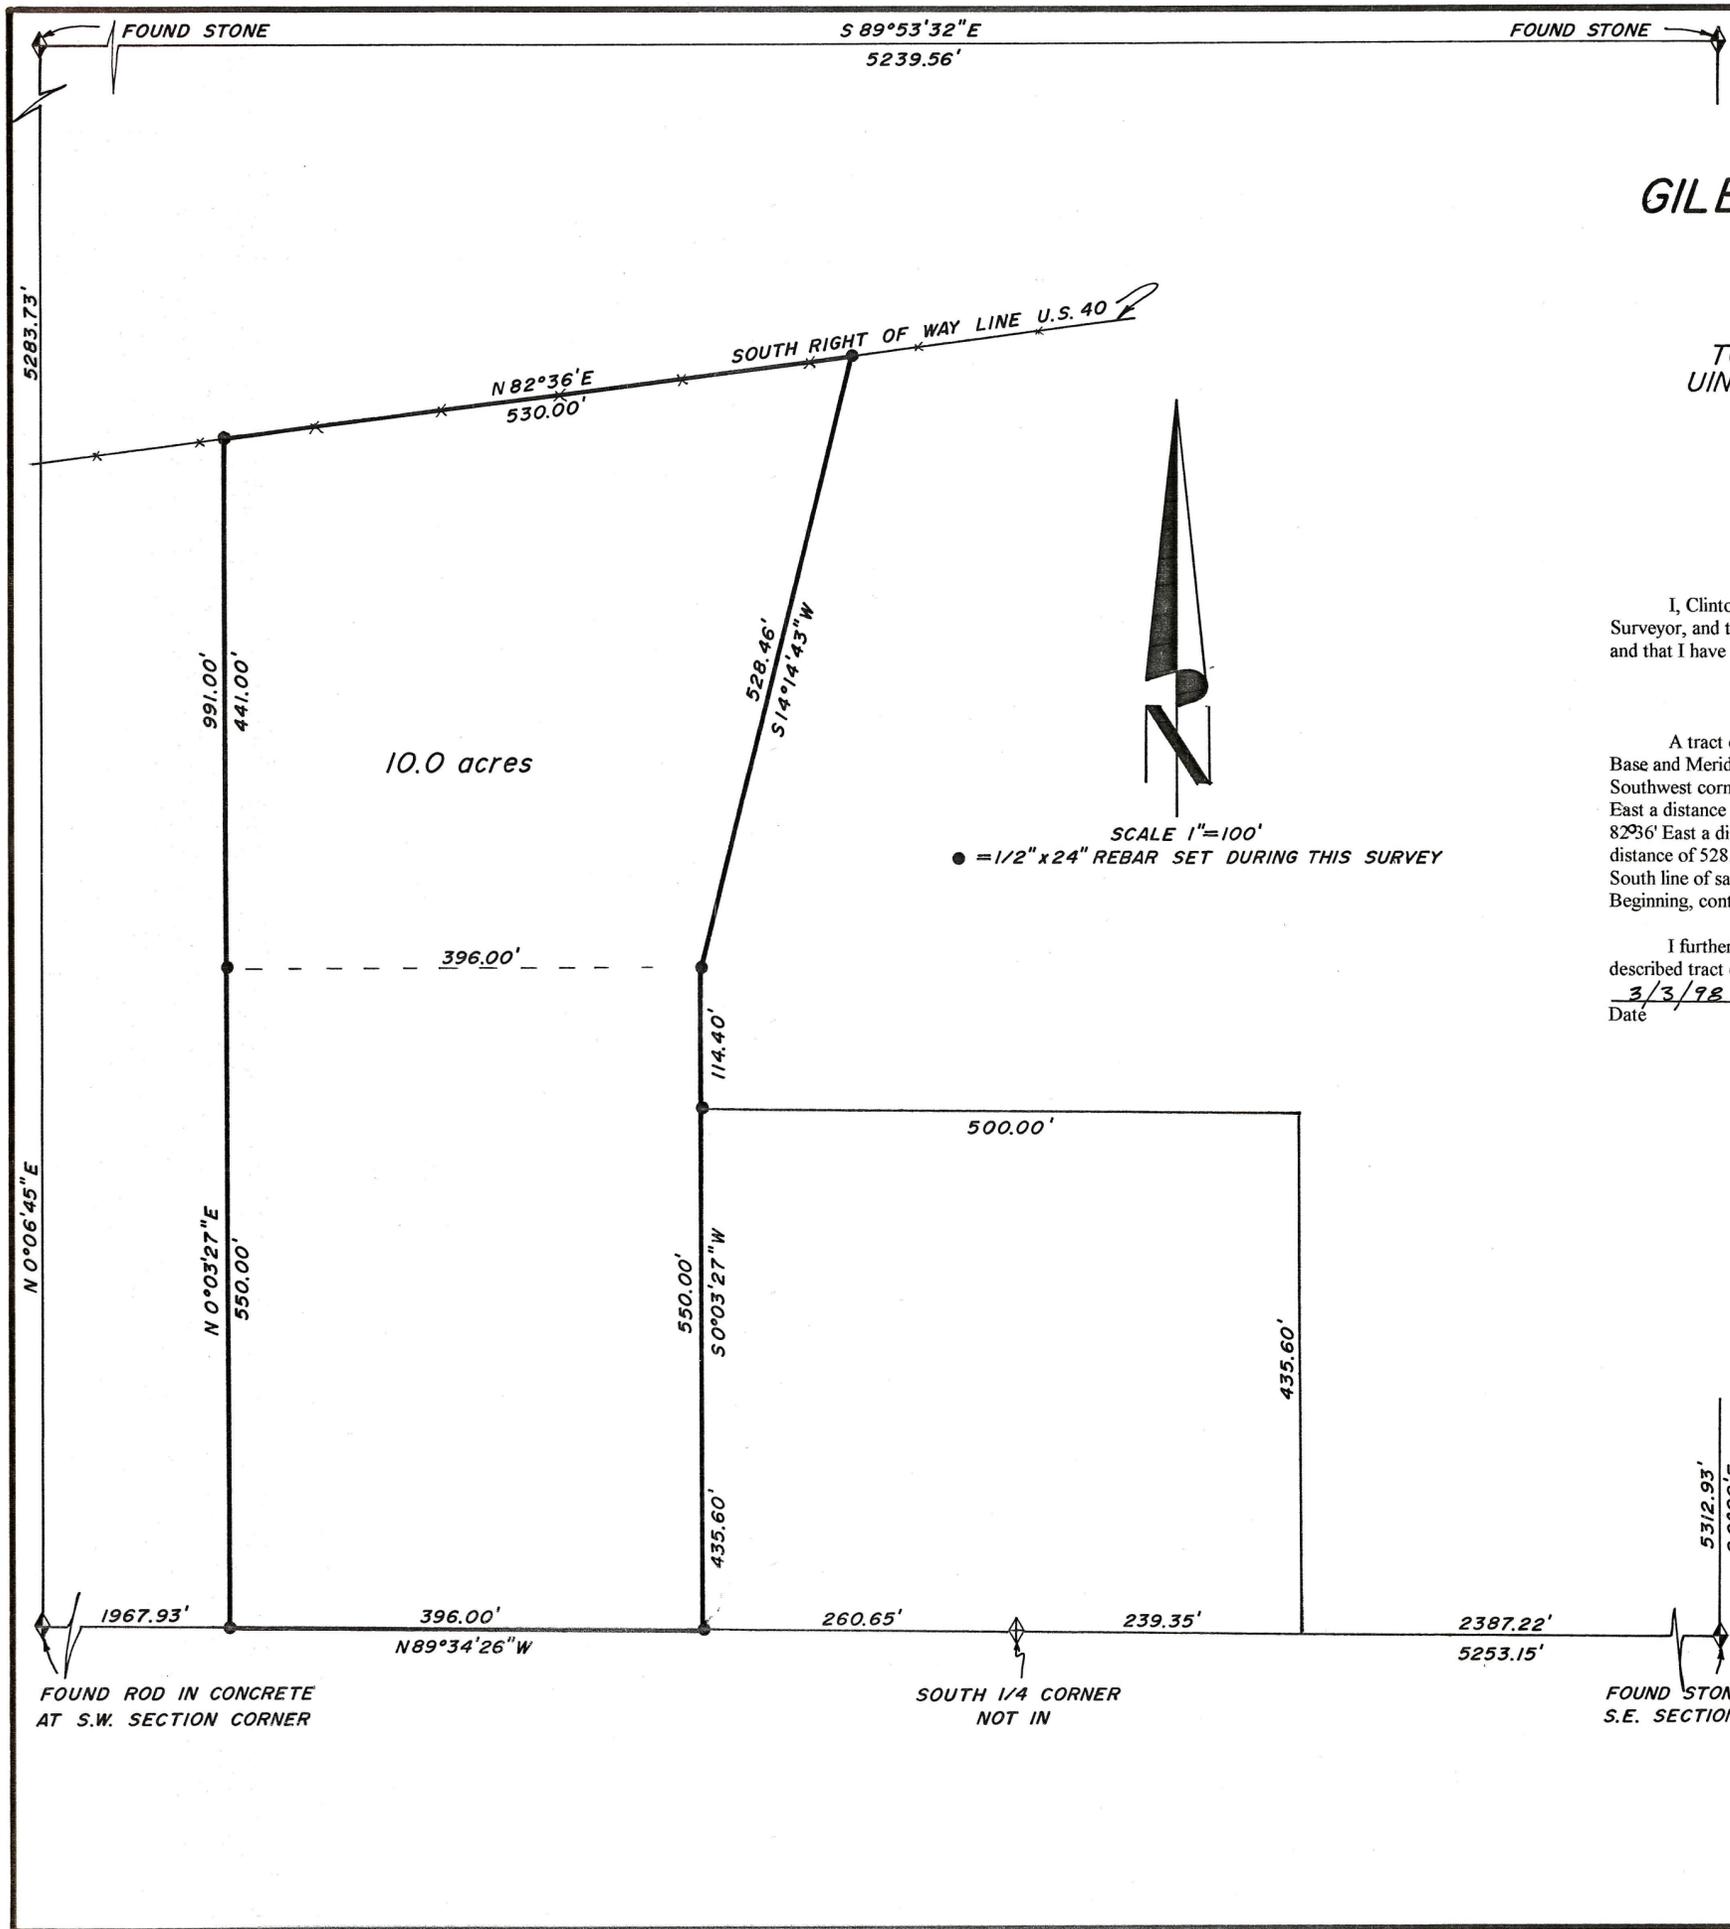

BOUNDARY SURVEY FOR
GILBERT RAMON MONTOYA
DUCHESNE, UTAH 84021

SECTION 34
TOWNSHIP 3 SOUTH, RANGE 6 WEST
UINTAH SPECIAL BASE AND MERIDIAN
DUCHESNE COUNTY, UTAH

SURVEYOR'S CERTIFICATE

I, Clinton S. Peatross, Duchesne, Utah, do hereby certify that I am a Registered Land Surveyor, and that I hold License No. 155666, as prescribed by the laws of the state of Utah, and that I have made a survey of the following described tract of land:

PROPERTY DESCRIPTION

A tract of land located in Section 34, Township 3 South, Range 6 West, Uintah Special Base and Meridian, Duchesne County, Utah, being further described as follows: Beginning at the Southwest corner of the E1/2 of the SE1/4 of the SW1/4 of said section; thence North 0°03'27\"/>

I further certify that the visible improvements effecting the boundaries of the above described tract of land, are as shown on this plat.
Date 3/3/98
Clinton S. Peatross
Clinton S. Peatross



COUNTY SURVEYOR'S FILE NO. 794
PREPARED BY
PEATROSS LAND SURVEYS
REGISTERED LAND SURVEYOR
P.O. BOX 271
DUCHESNE, UT 84021
(435)738-2386
JOB #717