


PROPERTY SURVEY FOR  
**RICHARD MIDDLETON**


LOT 169 CEDAR MOUNTAIN #9 - PHASE 4  
 SECTION 36, TOWNSHIP 3 SOUTH, RANGE 7 WEST  
 UINTAH SPECIAL BASE AND MERIDIAN

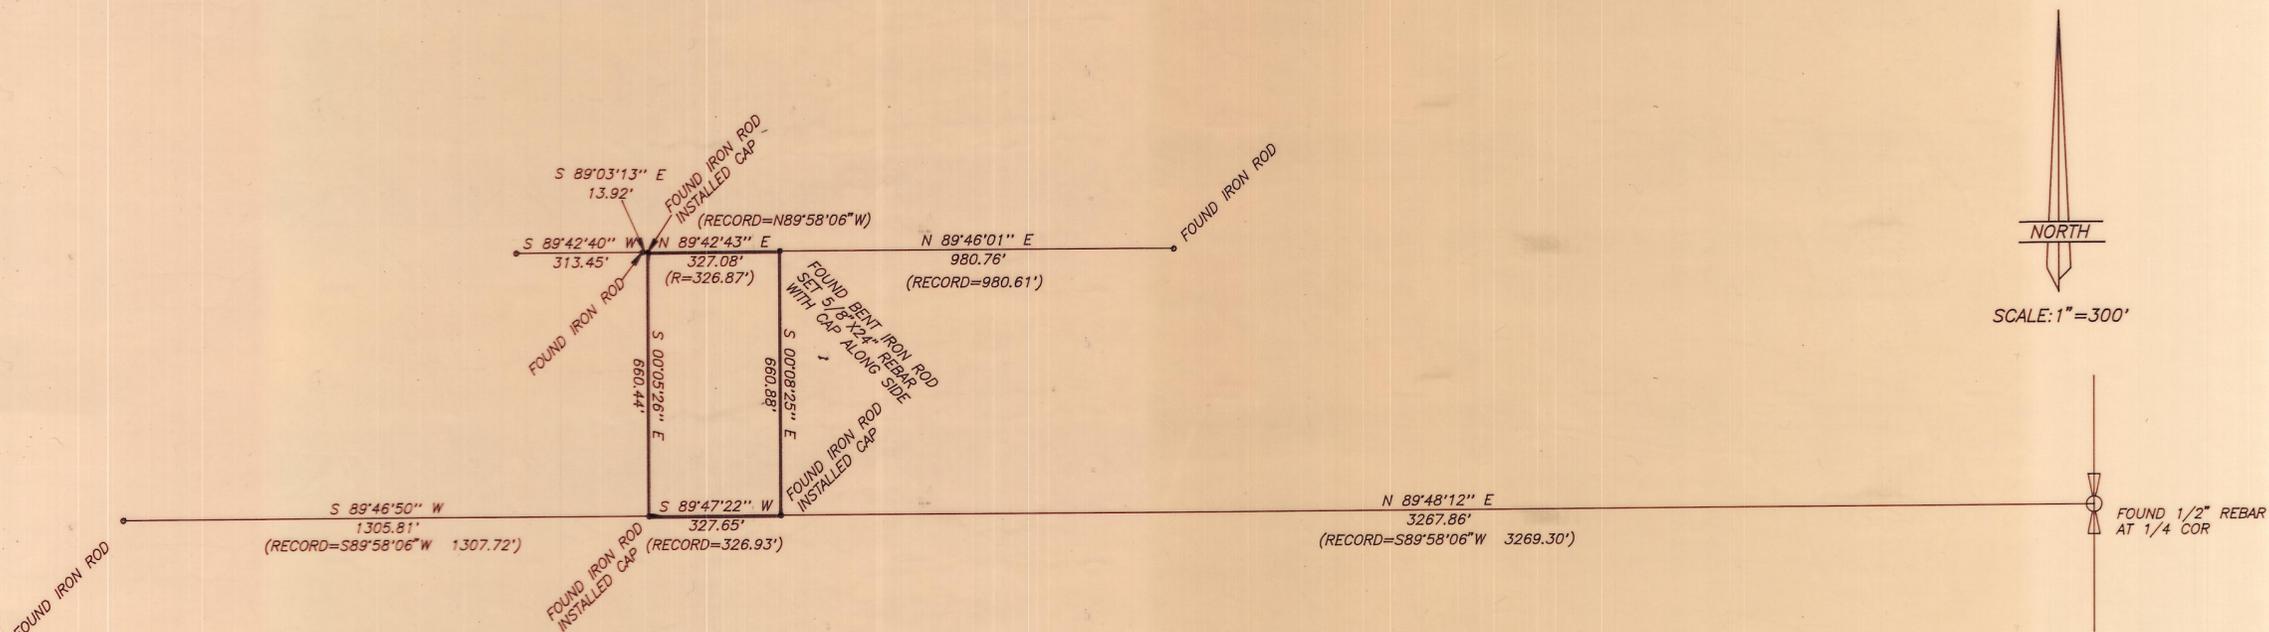

THIS SURVEY WAS PERFORMED USING GLOBAL POSITIONING SYSTEM (GPS) EQUIPMENT AND PROCEDURES WITH THE BASIS OF BEARINGS BEING BASED ON WGS84 DATUM.

SURVEYOR'S CERTIFICATE

This is to certify that I have surveyed the parcel of land shown on this plat, and that the monuments indicated were found or set during said survey, and that this plat accurately represents said survey to the best of my knowledge.

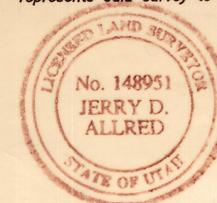

*Jerry D. Allred*  
 Jerry D. Allred, Licensed Land Surveyor,  
 Certificate 148951 (Utah)  
 County Surveyor File No. 690  
**JERRY D. ALLRED AND ASSOCIATES**  
 SURVEYING CONSULTANTS  
 121 NORTH CENTER ST. -- P.O. BOX 975  
 DUCHESNE, UTAH 84021  
 (435) 738-5352