


DRAWING NUMBER
787

SAFOD PRODUCTS • NEW HOPE, MINNESOTA
REORDER BY PART NUMBER 6551

DRAWING NUMBER

SAFOD PRODUCTS • NEW HOPE, MINNESOTA
REORDER BY PART NUMBER 6551

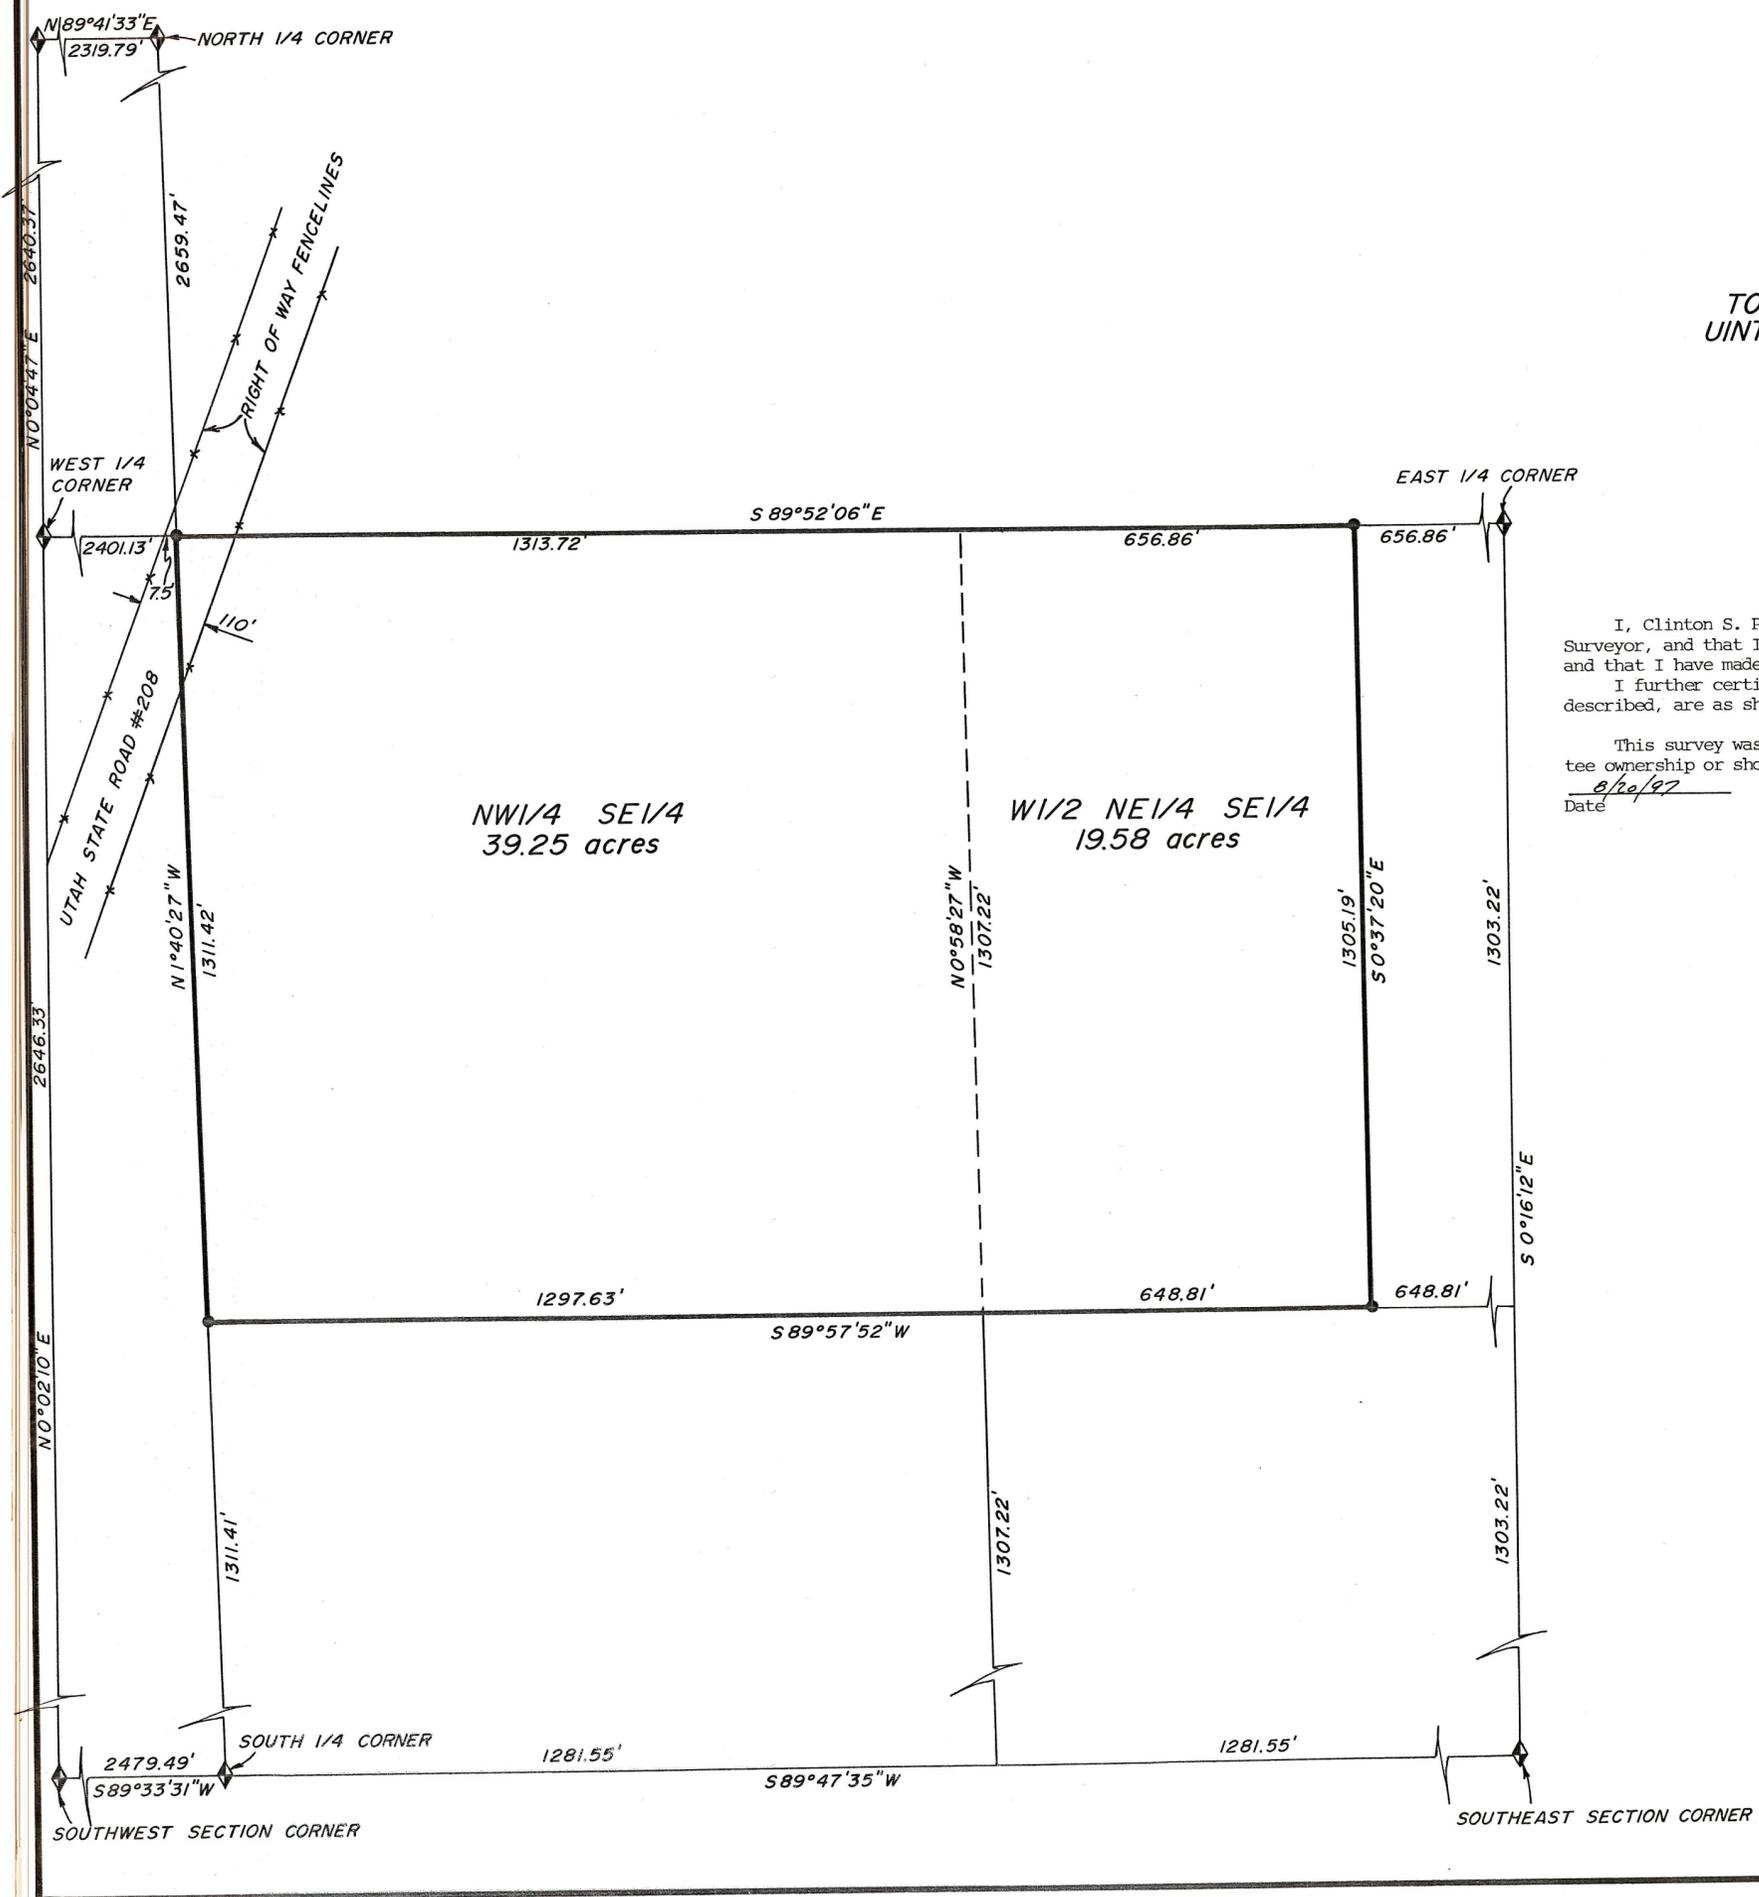

BOUNDARY SURVEY FOR
CLARK NELSON
455 E. 500 S.
PLEASANT GROVE, UT 84062

SECTION 7
TOWNSHIP 3 SOUTH, RANGE 7 WEST
UINTAH SPECIAL BASE AND MERIDIAN
DUCHESNE COUNTY, UTAH

SURVEYOR'S CERTIFICATE


I, Clinton S. Peatross, Duchesne, Utah, do hereby certify that I am a Registered Land Surveyor, and that I hold License No. 155666, as prescribed by the laws of the state of Utah, and that I have made a survey of the property as described and shown on this plat.

I further certify that the visible improvements effecting the boundaries of the property described, are as shown on this plat.

NOTE

This survey was performed at the request of Clark Nelson, and does not insure or guarantee ownership or show liens or rights of way recorded or unrecorded.

Date 8/20/97 Clinton S. Peatross
Clinton S. Peatross

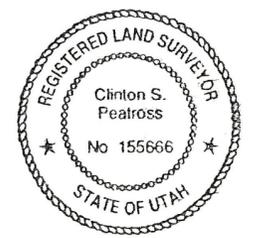

SCALE 1"=200'
● = 1/2"x24" REBAR SET FOR THIS SURVEY
◆ = ORIGINAL STONE CORNERS FOUND

County Surveyor's File No. 787 JOB # 719
PREPARED BY
PEATROSS LAND SURVEYS
REGISTERED LAND SURVEYOR
P.O. BOX 271
DUCHESNE, UT 84021
(801) 738-2386