
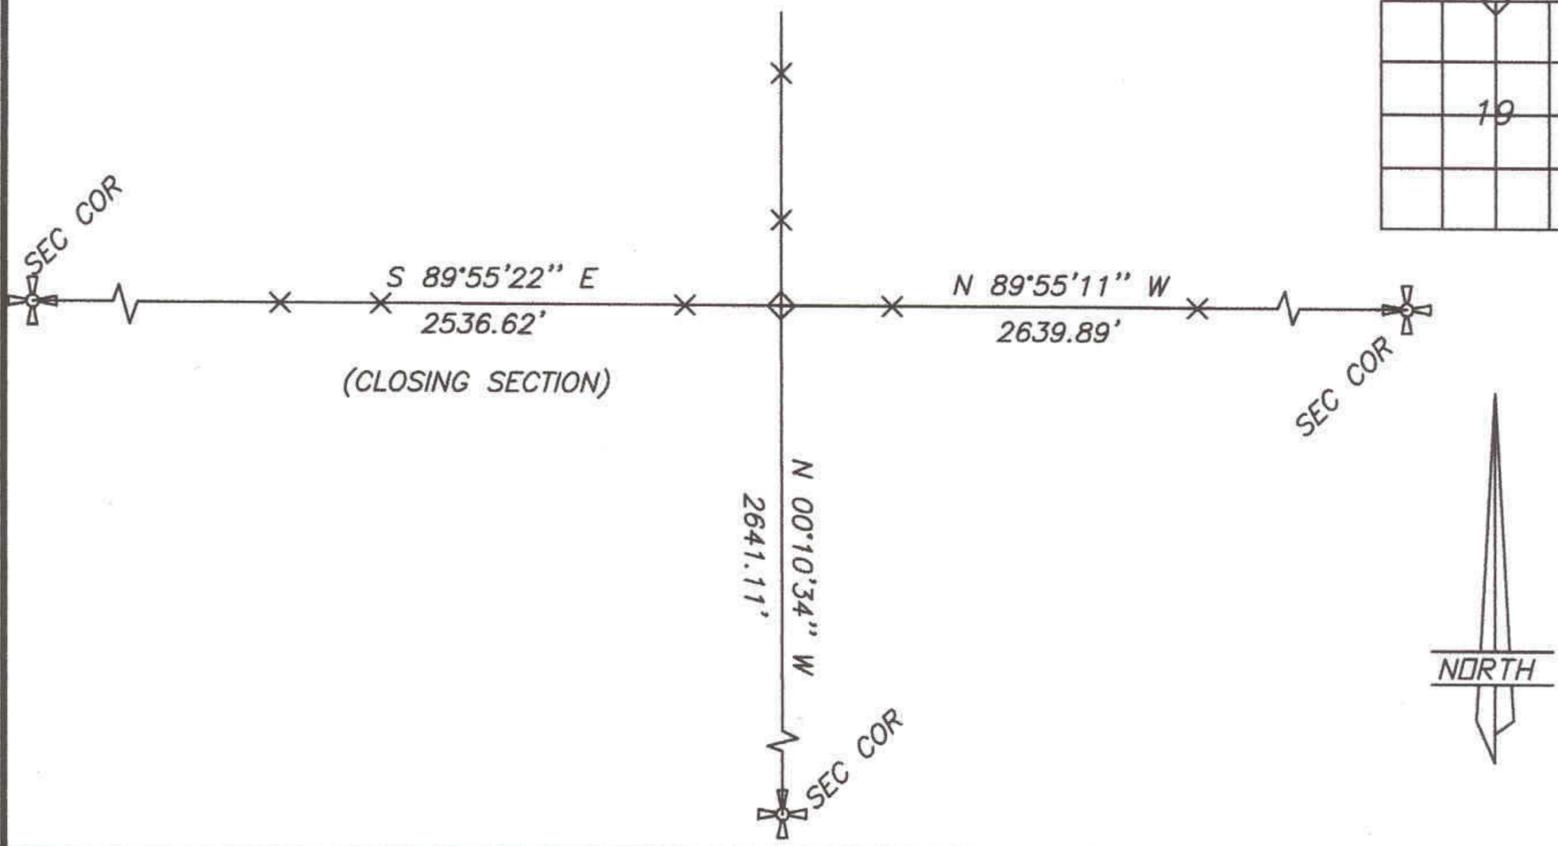


DUCHESNE COUNTY MONUMENT SURVEY RECORD

T3S R8W

1/4 $\frac{S 18}{S 19}$

U.S.B.&M.

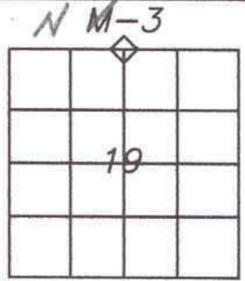

DESCRIPTION OF CORNER EVIDENCE FOUND
 FOUND OLD STAKE AT 3-WAY FENCE CORNER AT 1/4 CORNER

DESCRIPTION OF MONUMENT AND ACCESSORIES ESTABLISHED TO PERPETUATE
 THE ORIGINAL LOCATION OF THE CORNER

SET 2-1/2" DIAM. ALUMINUM DUCHESNE COUNTY MONUMENT
 STAMPED:

DUCHESNE COUNTY SURVEY
 \$250 PENALTY FOR REMOVAL
 T3S R8W
 S 18
 1/4 $\frac{S 18}{S 19}$
 S 19
 1999

STATE PLANE COORDINATE DATA

CERTIFICATION

I Jerry D. Allred, Licensed Land Surveyor, State of Utah, do hereby certify that I have performed or reviewed the work done on the diagrammed corner as reported on this recordation form and approve same

Date 20 Sep '99

Jerry D. Allred 148951
 Signature of Surveyor License No.

S 19 Mar 03