
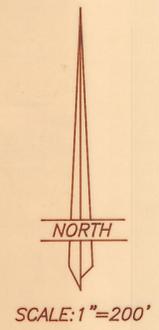


PROPERTY DESCRIPTIONS FOR
RUSTY CAMPBELL

SECTION 32, TOWNSHIP 3 SOUTH, RANGE 8 WEST
 UINTEAH SPECIAL BASE AND MERIDIAN

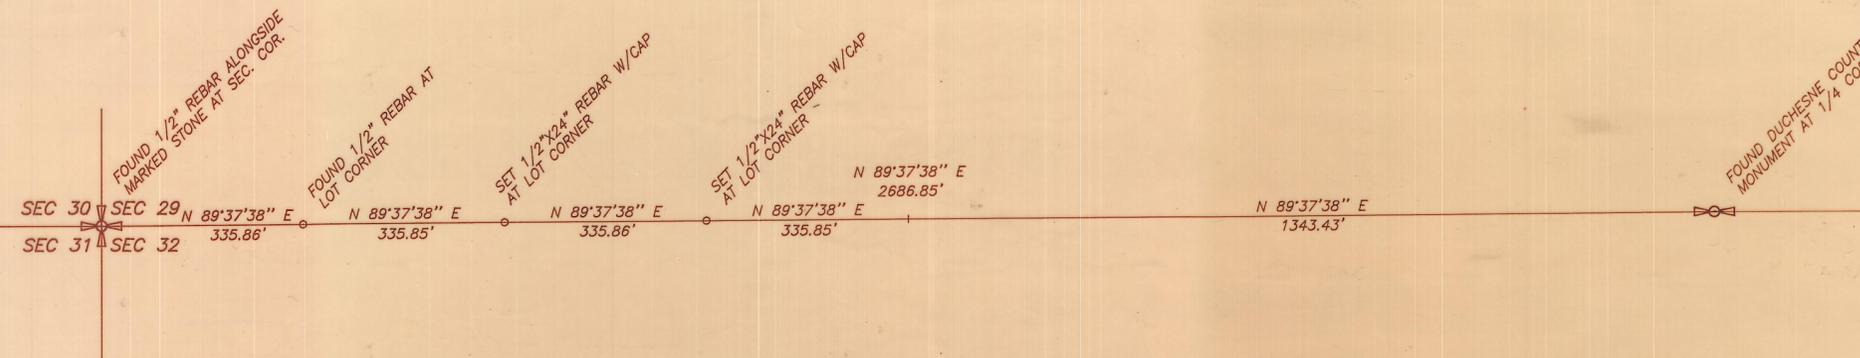

THIS SURVEY WAS PERFORMED USING GLOBAL POSITIONING SYSTEM (GPS) EQUIPMENT AND PROCEDURES

SURVEYOR'S CERTIFICATE

This is to certify that I have surveyed the property line shown on this plat, and that the monuments indicated were found or set during said survey, and that this plat accurately represents said survey to the best of my knowledge.

Jerry D. Allred
 Jerry D. Allred, Licensed Land Surveyor,
 Certificate #8951 (Utah)



County Surveyor's File No. 747
JERRY D. ALLRED AND ASSOCIATES
 SURVEYING CONSULTANTS
 121 NORTH CENTER ST.—P.O. BOX 975
 DUCHESNE, UTAH 84021
 (435) 738-5352