
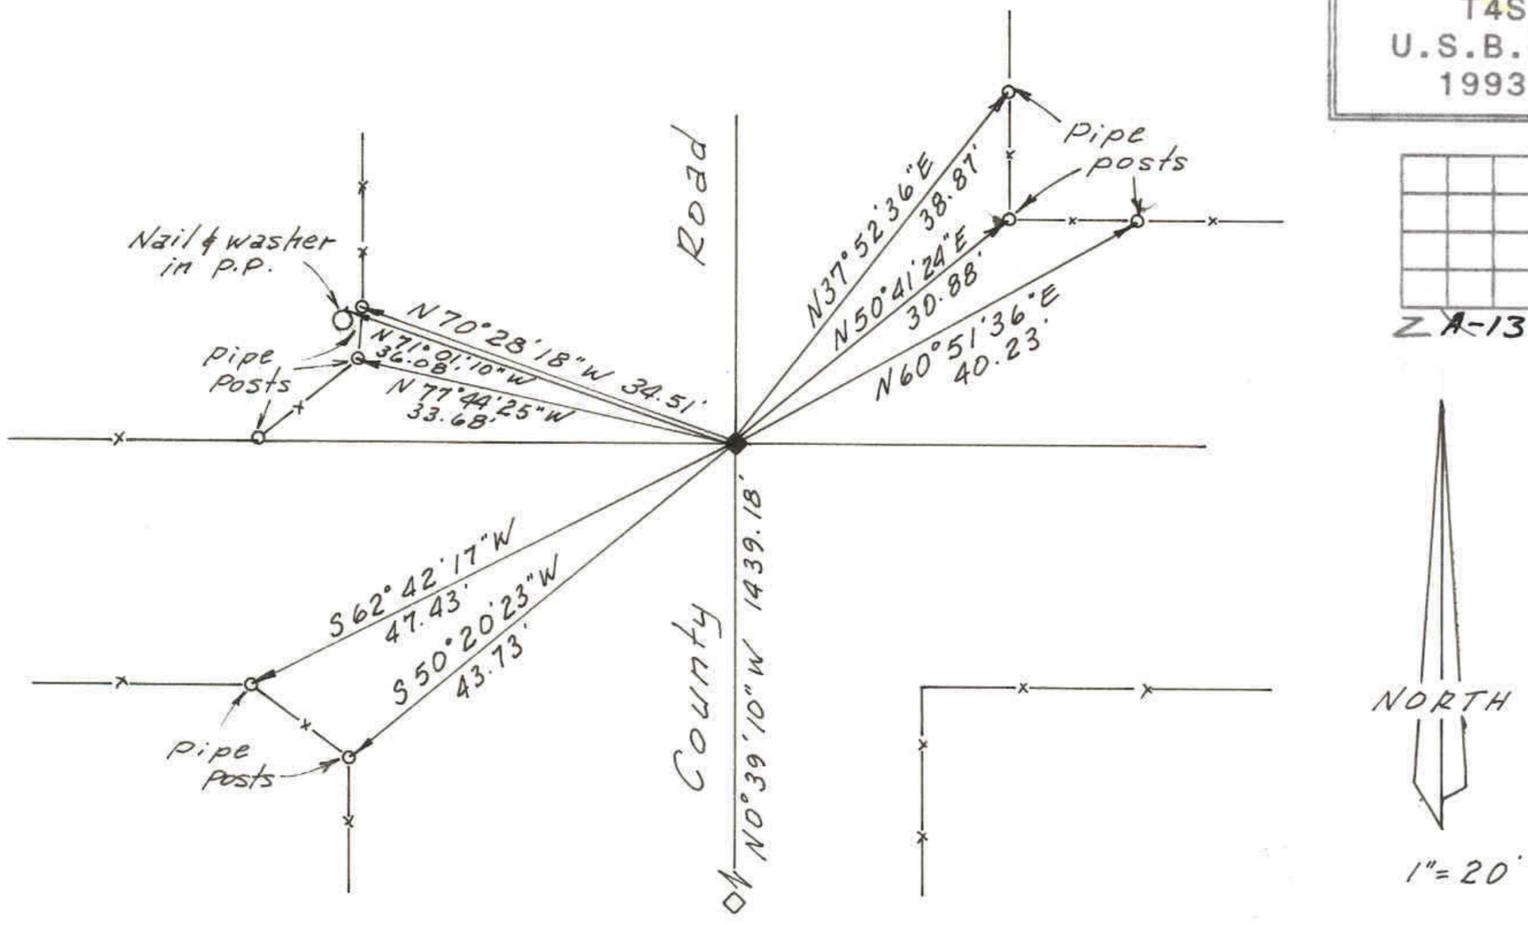


DUCHESNE COUNTY SURVEY MONUMENT RECORD

SKETCH SHOWING MONUMENTS AND TIES

T3S  
R2W  
S 33 | S 34  
S 4 | S 3  
T4S  
U.S.B. & M.  
1993

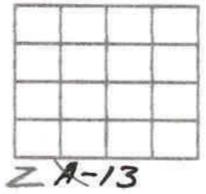

DESCRIPTION OF CORNER EVIDENCE FOUND

Corner was re-established from ties of previous surveys and existing right-of-way fence data.

DESCRIPTION OF MONUMENT AND ACCESSORIES ESTABLISHED TO PERPETUATE THE ORIGINAL LOCATION OF THE CORNER

Set a monument spike in the asphalt of the County Road and referenced as shown.

STATE PLANE COORDINATE DATA

CERTIFICATION

I Jerry D. Allred, Registered Land Surveyor, State of Utah, hereby certify that I have performed or reviewed the work done on the diagrammed corner as reported on this recordation form and approve same.

Date 19 Oct 93

Jerry D. Allred  
Signature of Surveyor

3817  
Reg. No.