
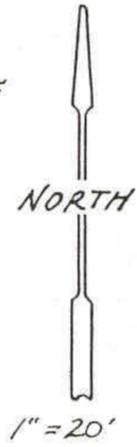


DUCHESNE COUNTY SURVEY MONUMENT RECORD

T3S  
 R2W  
 S 34 | S 35  
 S 3 | S 2  
 T4S  
 U.S.B. & M.  
 1993

SKETCH SHOWING MONUMENTS AND TIES

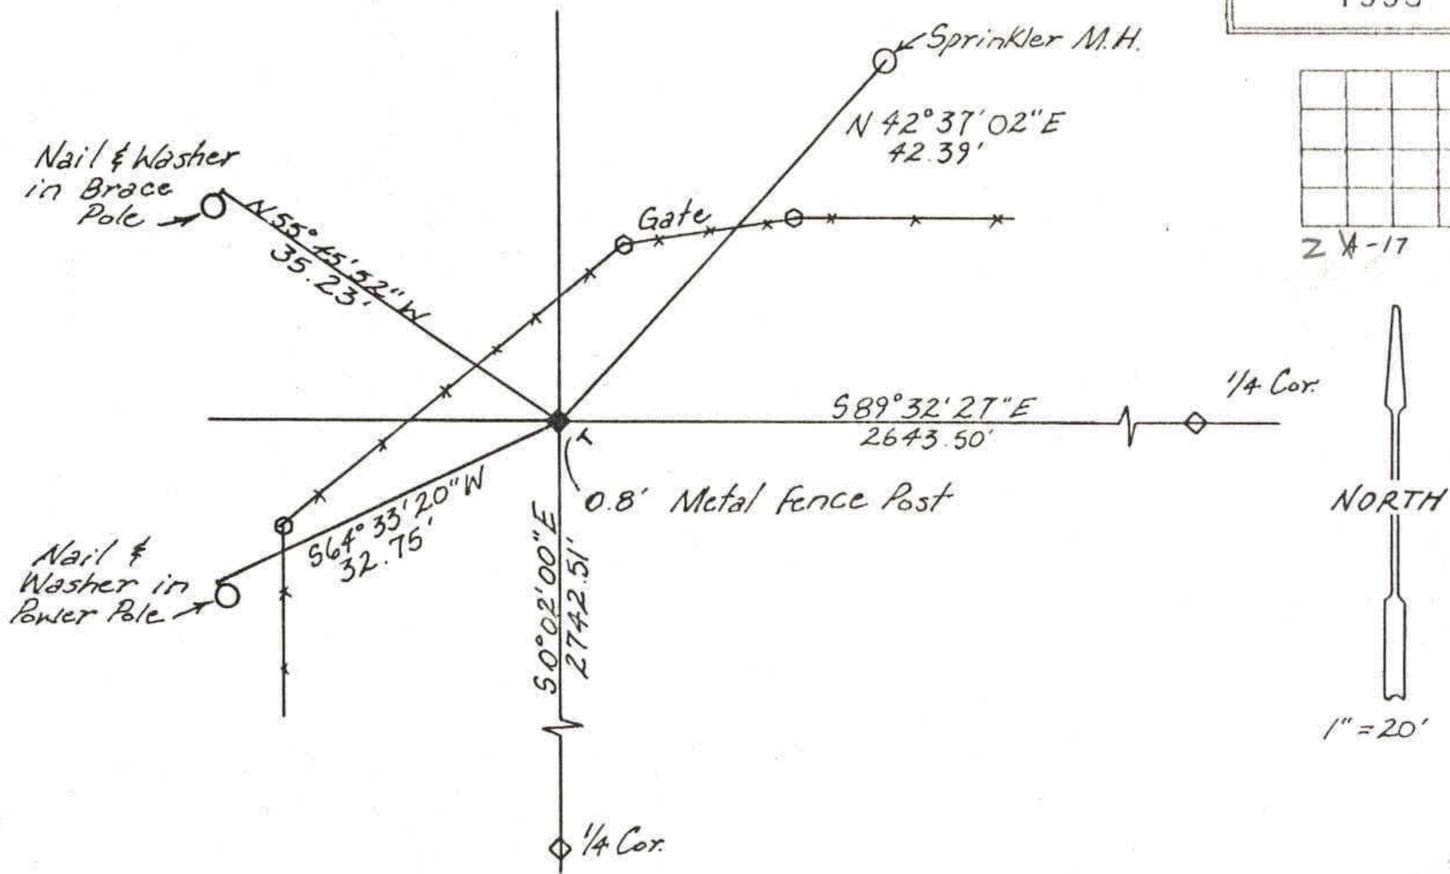

DESCRIPTION OF CORNER EVIDENCE FOUND

This corner was re-established from ties of a previous survey.

DESCRIPTION OF MONUMENT AND ACCESSORIES ESTABLISHED TO PERPETUATE THE ORIGINAL LOCATION OF THE CORNER

Set a 2-1/2" dia. aluminum monument stamped:

DUCHESNE COUNTY SURVEY  
 UNLAWFUL TO DISTURB

T3S  
 R2W  
 S 34 | S 35  
 S 3 | S 2  
 T4S  
 1993

STATE PLANE COORDINATE DATA

CERTIFICATION

I Jerry D. Allred, Registered Land Surveyor, State of Utah, hereby certify that I have performed or reviewed the work done on the diagrammed corner as reported on this recordation form and approve same.

Date 25 May '95

Jerry D. Allred  
 Signature of Surveyor

148951  
 Reg. No.