

# BOUNDARY SURVEY FOR SCOTT HARVEY

RT. 3 BOX 3717  
MYTON, UT 84052  
SECTION 13  
TOWNSHIP 4 SOUTH, RANGE 2 WEST  
UINTAH SPECIAL BASE AND MERIDIAN  
DUCHESNE COUNTY, UTAH

### Surveyor's Certificate


I, Clinton S. Peatross, Duchesne, Utah, do hereby certify that I am a Registered Land Surveyor and that I hold License No. 155666, as prescribed by the laws of the State of Utah, and that I have made a survey of the following described tract of land;

### Property Descriptions

Township 4 South, Range 2 West, Uintah Special Base and Meridian Section 13: Beginning at the East Quarter Corner of said section; thence South (measured South 0°57'13" West) a distance of 337.00 feet along the East Section line; thence West (measured South 89°08'59" West) a distance of 660.00 feet along a line parallel to the East-West quarter section line; thence North (measured North 0°57'13" West) a distance of 337.00 feet to a point on said East-West quarter section line; thence East (measured North 89°08'59" East) a distance of 660.00 feet to the Point Of Beginning, containing 5.11 acres.


I further certify that the visible improvements effecting the boundaries of the above described tracts if land, are as shown on this plat.

8/10/04  
Date

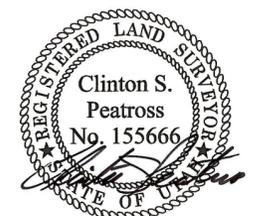

### Narrative

Purpose of Survey: To locate the boundaries of the above described tract of land and set permanent monuments at the property corners.  
Basis of Bearing: Being North 0°50'18" East from the East Quarter Corner to the Northeast Corner of Section 13.  
Survey Findings: As shown on plat.  
Note: This survey was performed at the request of Scott Harvey. It does not insure or guarantee ownership, nor does it show liens or rights of way recorded or unrecorded.

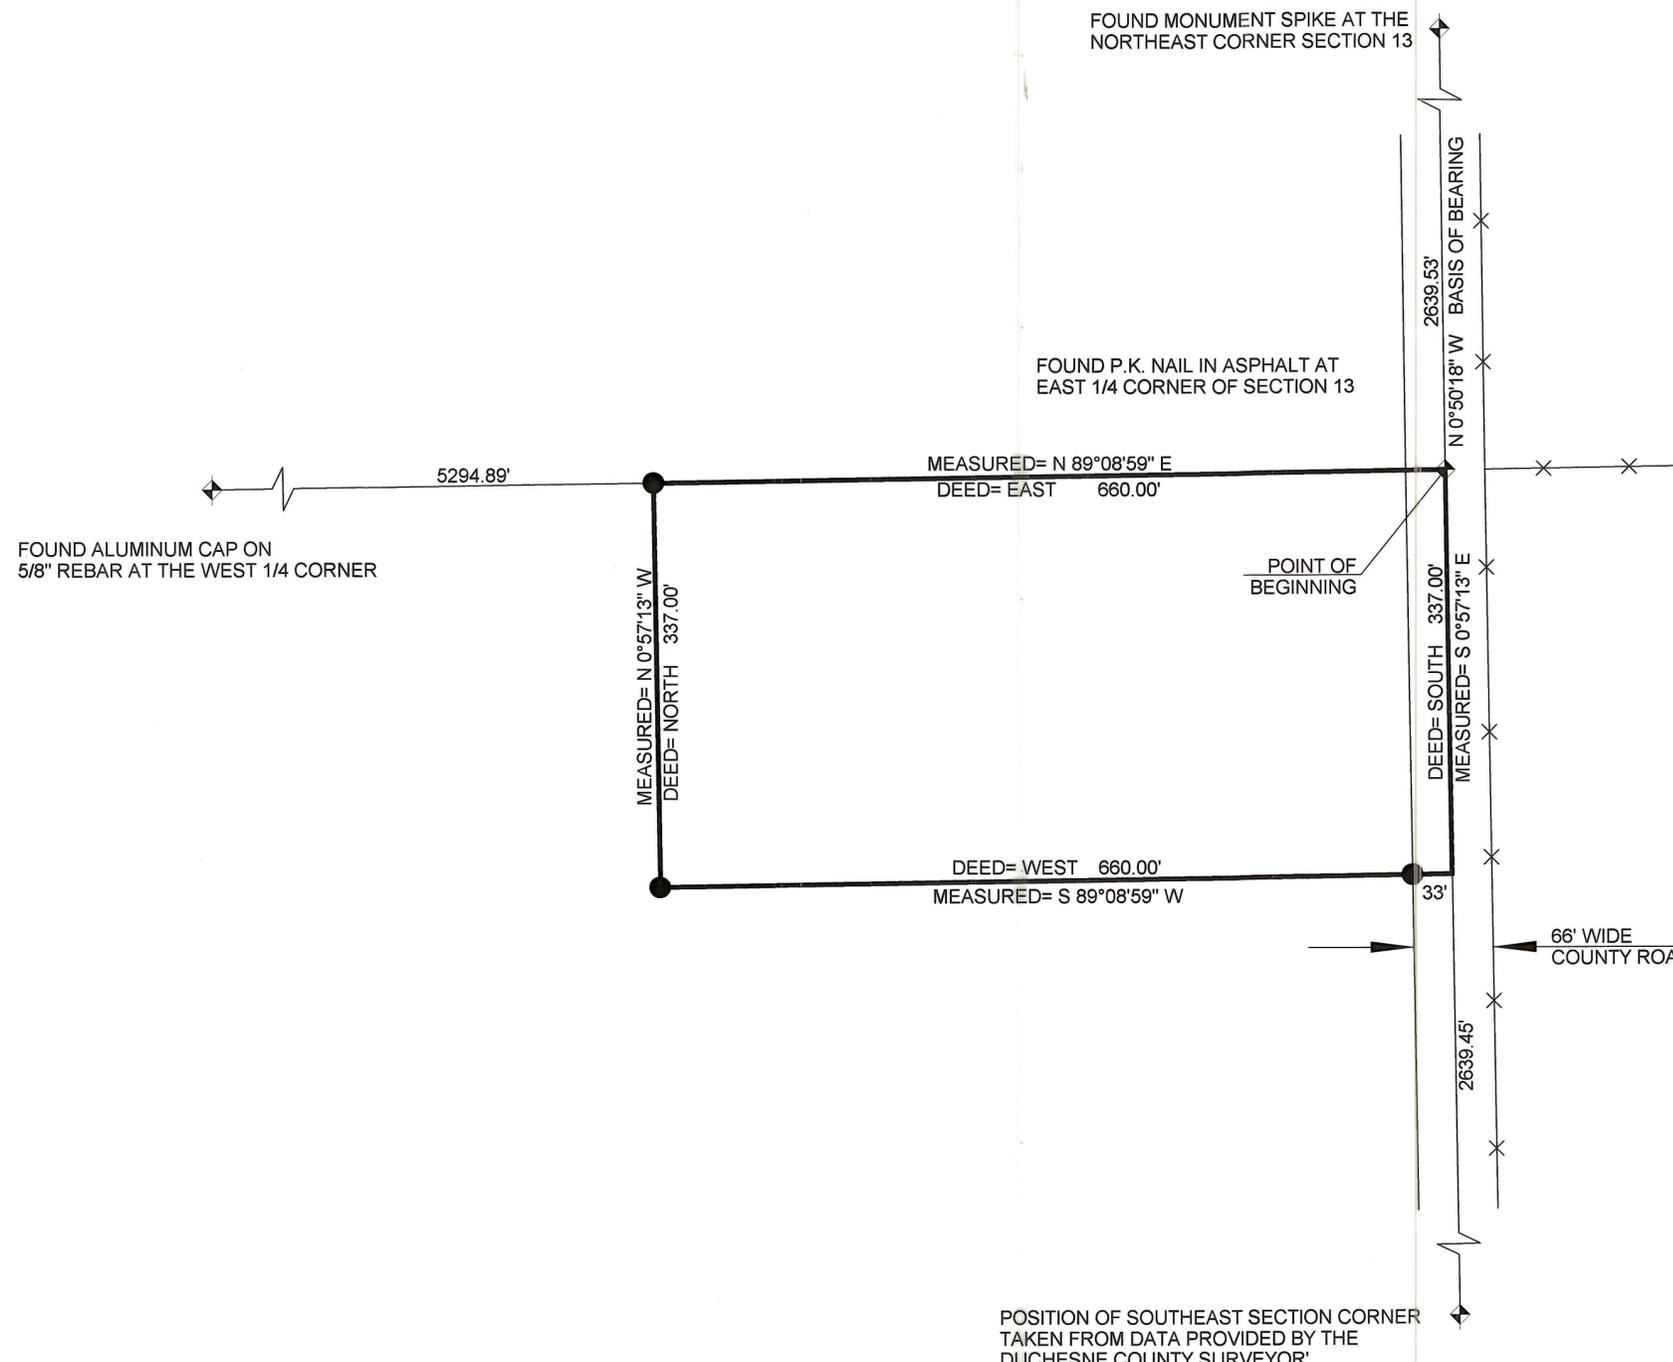

SCALE 1" = 100'  
● = 1/2" x 24" REBAR SET  
X-X = FENCE LINE

PREPARED BY  
**PEATROSS LAND SURVEYS**  
REGISTERED LAND SURVEYOR  
P.O. BOX 271  
DUCHESNE UTAH, 84021  
OFFICE: (435) 738-2386  
CELL: 733-6767, 733-0393

DRAFTED BY: ASHLEY PEATROSS	DATE DRAFTED: AUGUST 6, 2004	DATE PLOTTED: Monday 8/9/4
SHEET: 1 OF 1	FILE NAME: SCOTT HARVEY, JOB # 1005	

Co. Surveyor's File # 1472