


COUNTY ROAD RIGHT-OF-WAY SURVEY FOR
DUCHESNE COUNTY
 SECTION 24, TOWNSHIP 4 SOUTH, RANGE 2 WEST
 UINTAH SPECIAL BASE AND MERIDIAN

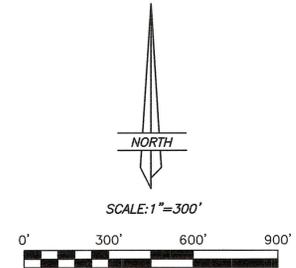

LEGEND AND NOTES

THIS SURVEY WAS PERFORMED USING GLOBAL POSITIONING SYSTEM (G.P.S.) PROCEDURES AND EQUIPMENT. THE BEARINGS ARE BASED ON WGS 84 DATUM.

SURVEYOR'S CERTIFICATE

This is to certify that I have surveyed the right-of-way parcel shown on this plat, and that the monuments indicated were found or set during said survey, and that this plat accurately represents said survey to the best of my knowledge.




7/16/2005
 Jerry D. Allred, Duchesne County Surveyor
 Utah Certificate Number 148951

OWNER'S DEDICATION

Know all men by these presents: that we the undersigned, warrant ownership of the tract of land shown hereon, and do hereby dedicate and grant to DUCHESNE COUNTY for construction and maintenance of a County Road those parcels of land shown on this plat as NEW COUNTY ROAD RIGHT-OF-WAY.

Landowner's Signatures	Date Acknowledged to Notary	Notary's Initials
<i>[Signature]</i>	8-3-05	JA
<i>[Signature]</i>	8-29-05	JD
<i>[Signature]</i>	1-11-06	KCF
<i>[Signature]</i>	1-11-06	KCF
<i>[Signature]</i>	3-21-06	VH

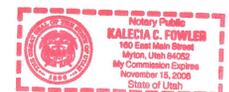

ACKNOWLEDGMENT

State of Utah }
 County of Duchesne } SS

On the dates shown by each signature, personally appeared before me the signers of the above dedication who duly acknowledged to me that they did execute same.

[Signature] Notary Public
 My Commission Expires: 2/2/07

State of Colorado
 County of Denver

[Signature]
 Notary Public
 My Commission Expires: 10/15/2006

COUNTY COMMISSION ACCEPTANCE

The dedication and granting of the right-of-way parcel shown on this plat as part of Duchesne County Road Number _____, accepted by the Board of County Commissioners this _____ day of _____, 2005.

Attest: *[Signature]* Chairman
[Signature] Commissioner


COUNTY RECORDER'S CERTIFICATE

State of Utah }
 County of Duchesne } SS


This is to certify that this plat was filed for recording in the County Recorder's office on the _____ day of _____, 20____ at _____ o'clock and is duly recorded.

Book _____ Page _____
 Filing No. _____ County Recorder _____

COUNTY SURVEYOR'S FILE # 1729

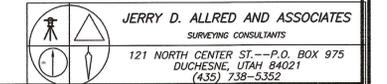

7 JUL 2005 87-122-175

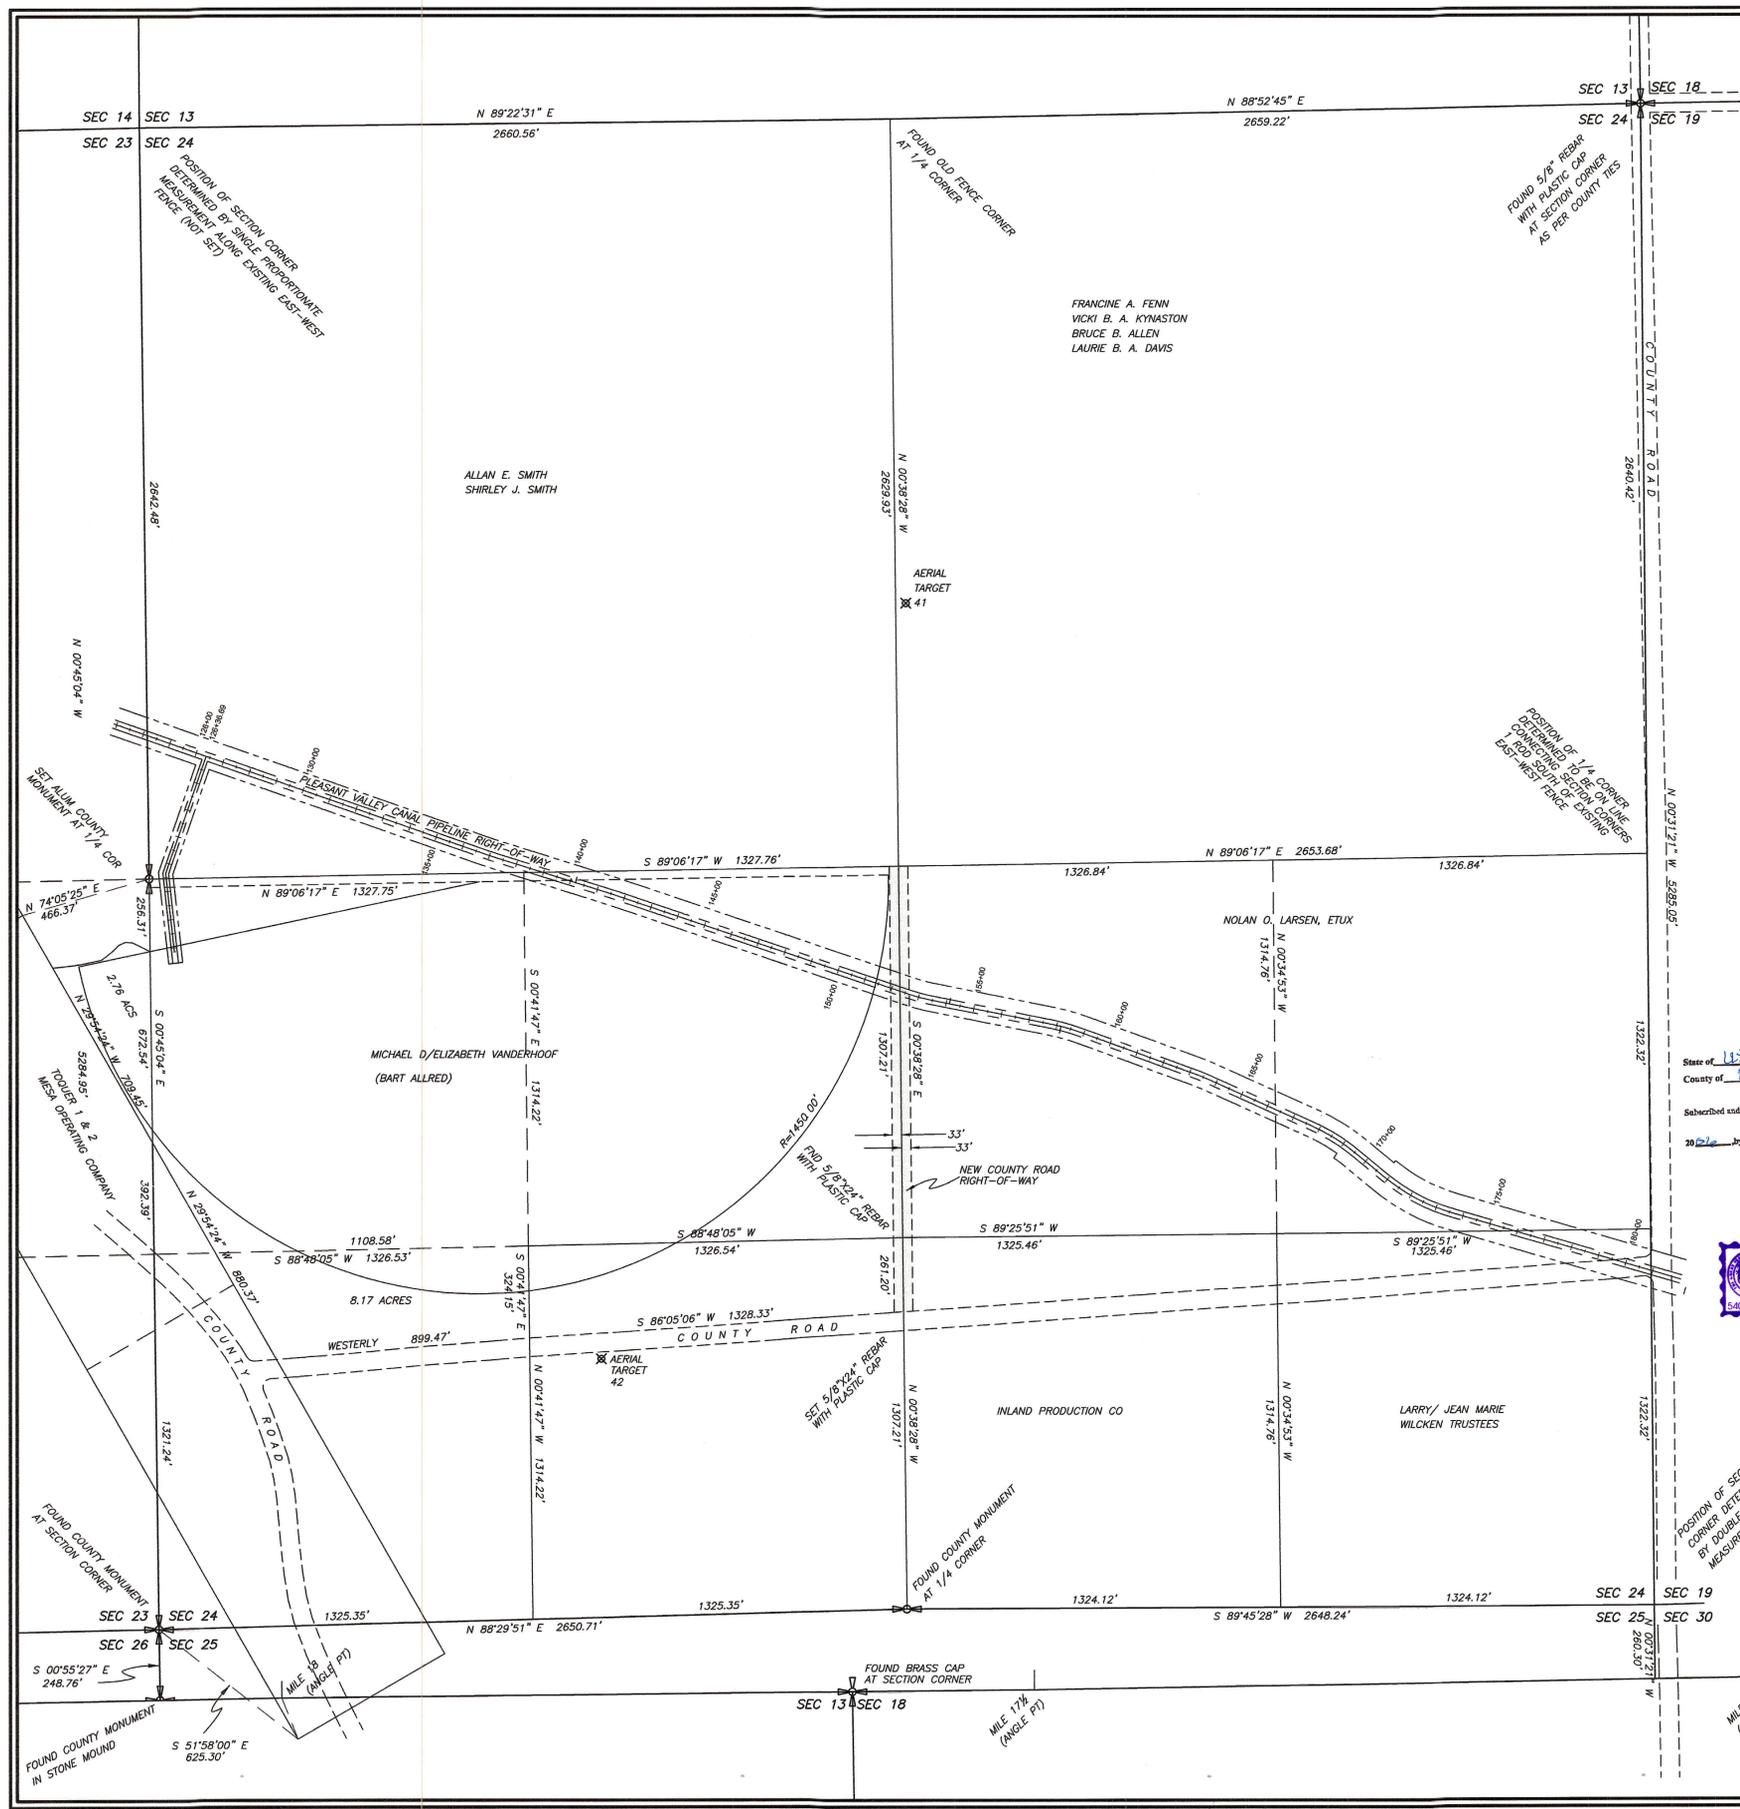

POSITION OF SECTION CORNER DETERMINED BY DOUBLE PROPORTIONATE MEASURE

FOUND ORIGINAL MARKED STONE LAYING ON GROUND AT MILE 17 LESS THAN 3 FEET FROM SINGLE PROPORTIONATE DISTANCE RESET STONE IN FENCE AT SINGLE PROPORTIONATE DISTANCE WITH 5/8"x24" REBAR AND CAP ALONGSIDE FOR CORNER

FOUND COUNTY MONUMENT IN STONE MOUND

FOUND COUNTY MONUMENT AT SECTION CORNER

FOUND BRASS CAP AT SECTION CORNER

FOUND COUNTY MONUMENT AT 1/4 CORNER

FOUND OLD FENCE CORNER AT 1/4 CORNER

FOUND 5/8" REBAR WITH PLASTIC CAP AT SECTION CORNER AS PER COUNTY RES

POSITION OF 1/4 CORNER DETERMINED BY DOUBLE PROPORTIONATE MEASURE

POSITION OF SECTION CORNER DETERMINED BY DOUBLE PROPORTIONATE MEASURE

FOUND ORIGINAL MARKED STONE LAYING ON GROUND AT MILE 17 LESS THAN 3 FEET FROM SINGLE PROPORTIONATE DISTANCE RESET STONE IN FENCE AT SINGLE PROPORTIONATE DISTANCE WITH 5/8"x24" REBAR AND CAP ALONGSIDE FOR CORNER

FOUND COUNTY MONUMENT AT 1/4 CORNER