


**EASEMENT SURVEY FOR
DALE RASMUSSEN**
SECTIONS 16 & 17, TOWNSHIP 4 SOUTH, RANGE 2 WEST
UINTAH SPECIAL BASE AND MERIDIAN

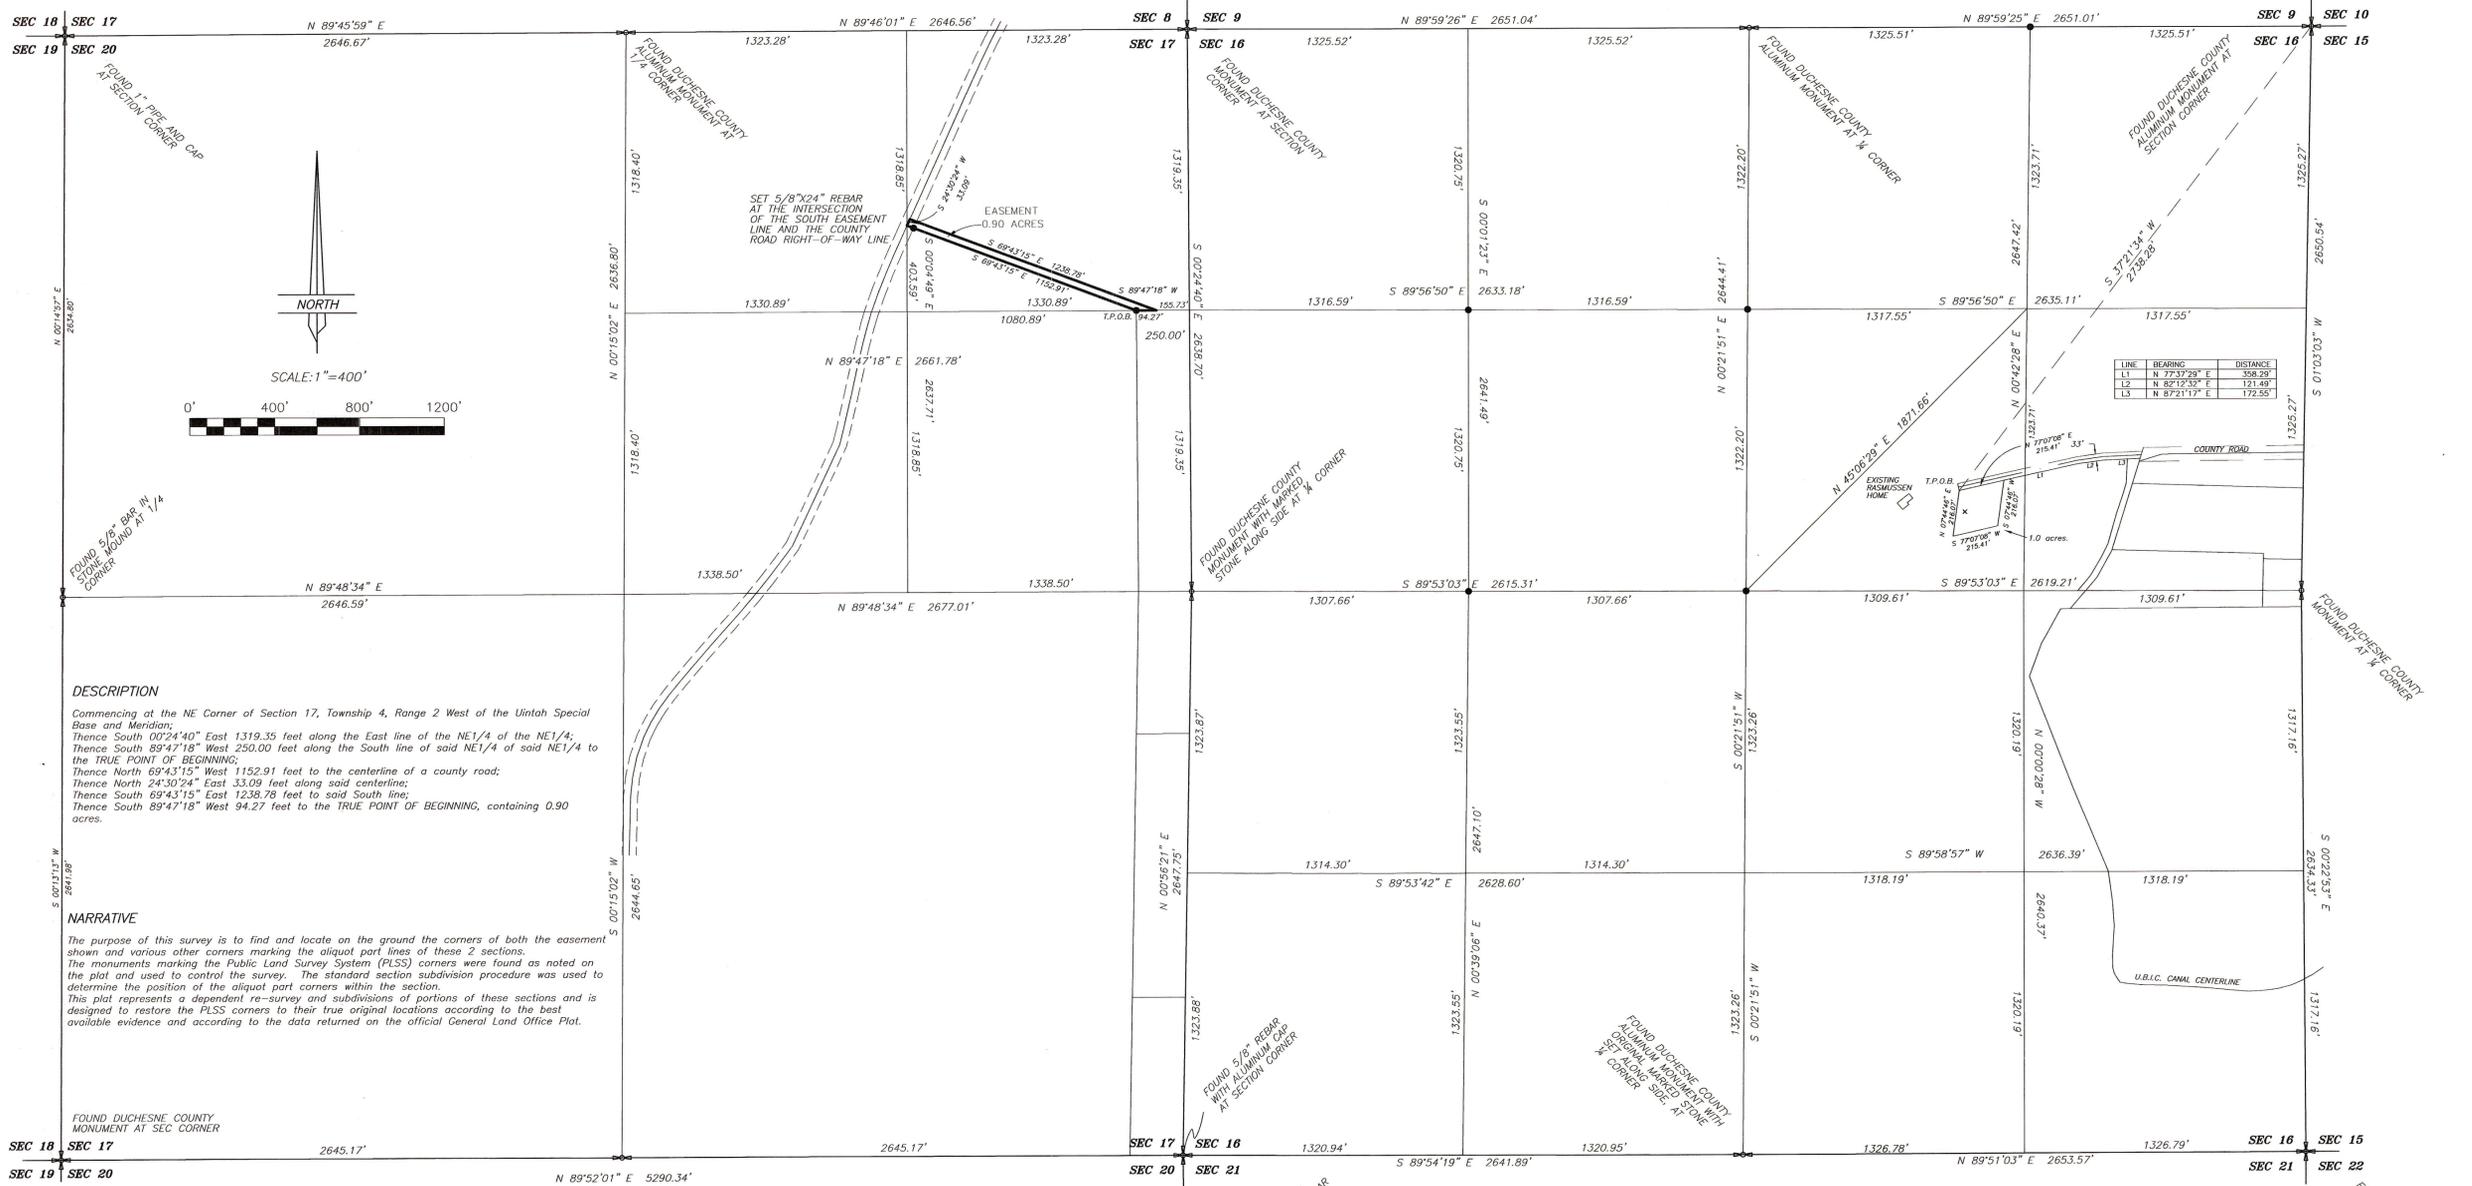

LINE	BEARING	DISTANCE
L1	N 77°37'29" E	308.29'
L2	N 82°12'55" E	121.49'
L3	N 87°21'17" E	172.55'

DESCRIPTION

Commencing at the NE Corner of Section 17, Township 4, Range 2 West of the Uintah Special Base and Meridian;
 Thence South 00°24'40" East 1319.35 feet along the East line of the NE1/4 of the NE1/4;
 Thence South 89°47'18" West 250.00 feet along the South line of said NE1/4 of said NE1/4 to the TRUE POINT OF BEGINNING;
 Thence North 69°43'15" West 1152.91 feet to the centerline of a county road;
 Thence North 24°30'24" East 33.09 feet along said centerline;
 Thence South 69°43'15" East 1238.78 feet to said South line;
 Thence South 89°47'18" West 94.27 feet to the TRUE POINT OF BEGINNING, containing 0.90 acres.

NARRATIVE

The purpose of this survey is to find and locate on the ground the corners of both the easement shown and various other corners marking the aliquot part lines of these 2 sections. The monuments marking the Public Land Survey System (PLSS) corners were found as noted on the plot and used to control the survey. The standard section subdivision procedure was used to determine the position of the aliquot part corners within the section. This plot represents a dependent re-survey and subdivisions of portions of these sections and is designed to restore the PLSS corners to their true original locations according to the best available evidence and according to the data returned on the official General Land Office Plat.

FOUND DUCHESE COUNTY MONUMENT AT SEC CORNER

SURVEYOR'S CERTIFICATE

This is to certify that this plat was prepared from the field notes and electronic data collector files of an actual survey made by me, or under my personal supervision, of the parcel of land shown hereon, and that the monuments indicated were found or set during said survey, and that this plat accurately represents said survey to the best of my knowledge.



Jerry D. Allred, Licensed Land Surveyor, Certificate 148951 (Utah)

COUNTY SURVEYOR FILE NO. 2067

JERRY D. ALLRED & ASSOCIATES
SURVEYING CONSULTANTS
1235 NORTH 700 EAST—P.O. BOX 975
DUCHESE, UTAH 84021
(435) 738-5352

- LEGEND**
- 5/8"x24" REBAR WITH PLASTIC CAP STAMPED PLS 148951 SET BY THIS SURVEY

THIS SURVEY WAS PERFORMED USING G.P.S. (GLOBAL POSITIONING SYSTEM) PROCEDURES AND EQUIPMENT. THE BASIS OF BEARINGS WAS BASED ON WGS-84 DATUM.