


PROPERTY SURVEY FOR
JODY AND MICHELLE MECHAM
 SECTION 3, TOWNSHIP 4 SOUTH, RANGE 2 WEST
 UTAH SPECIAL BASE AND MERIDIAN

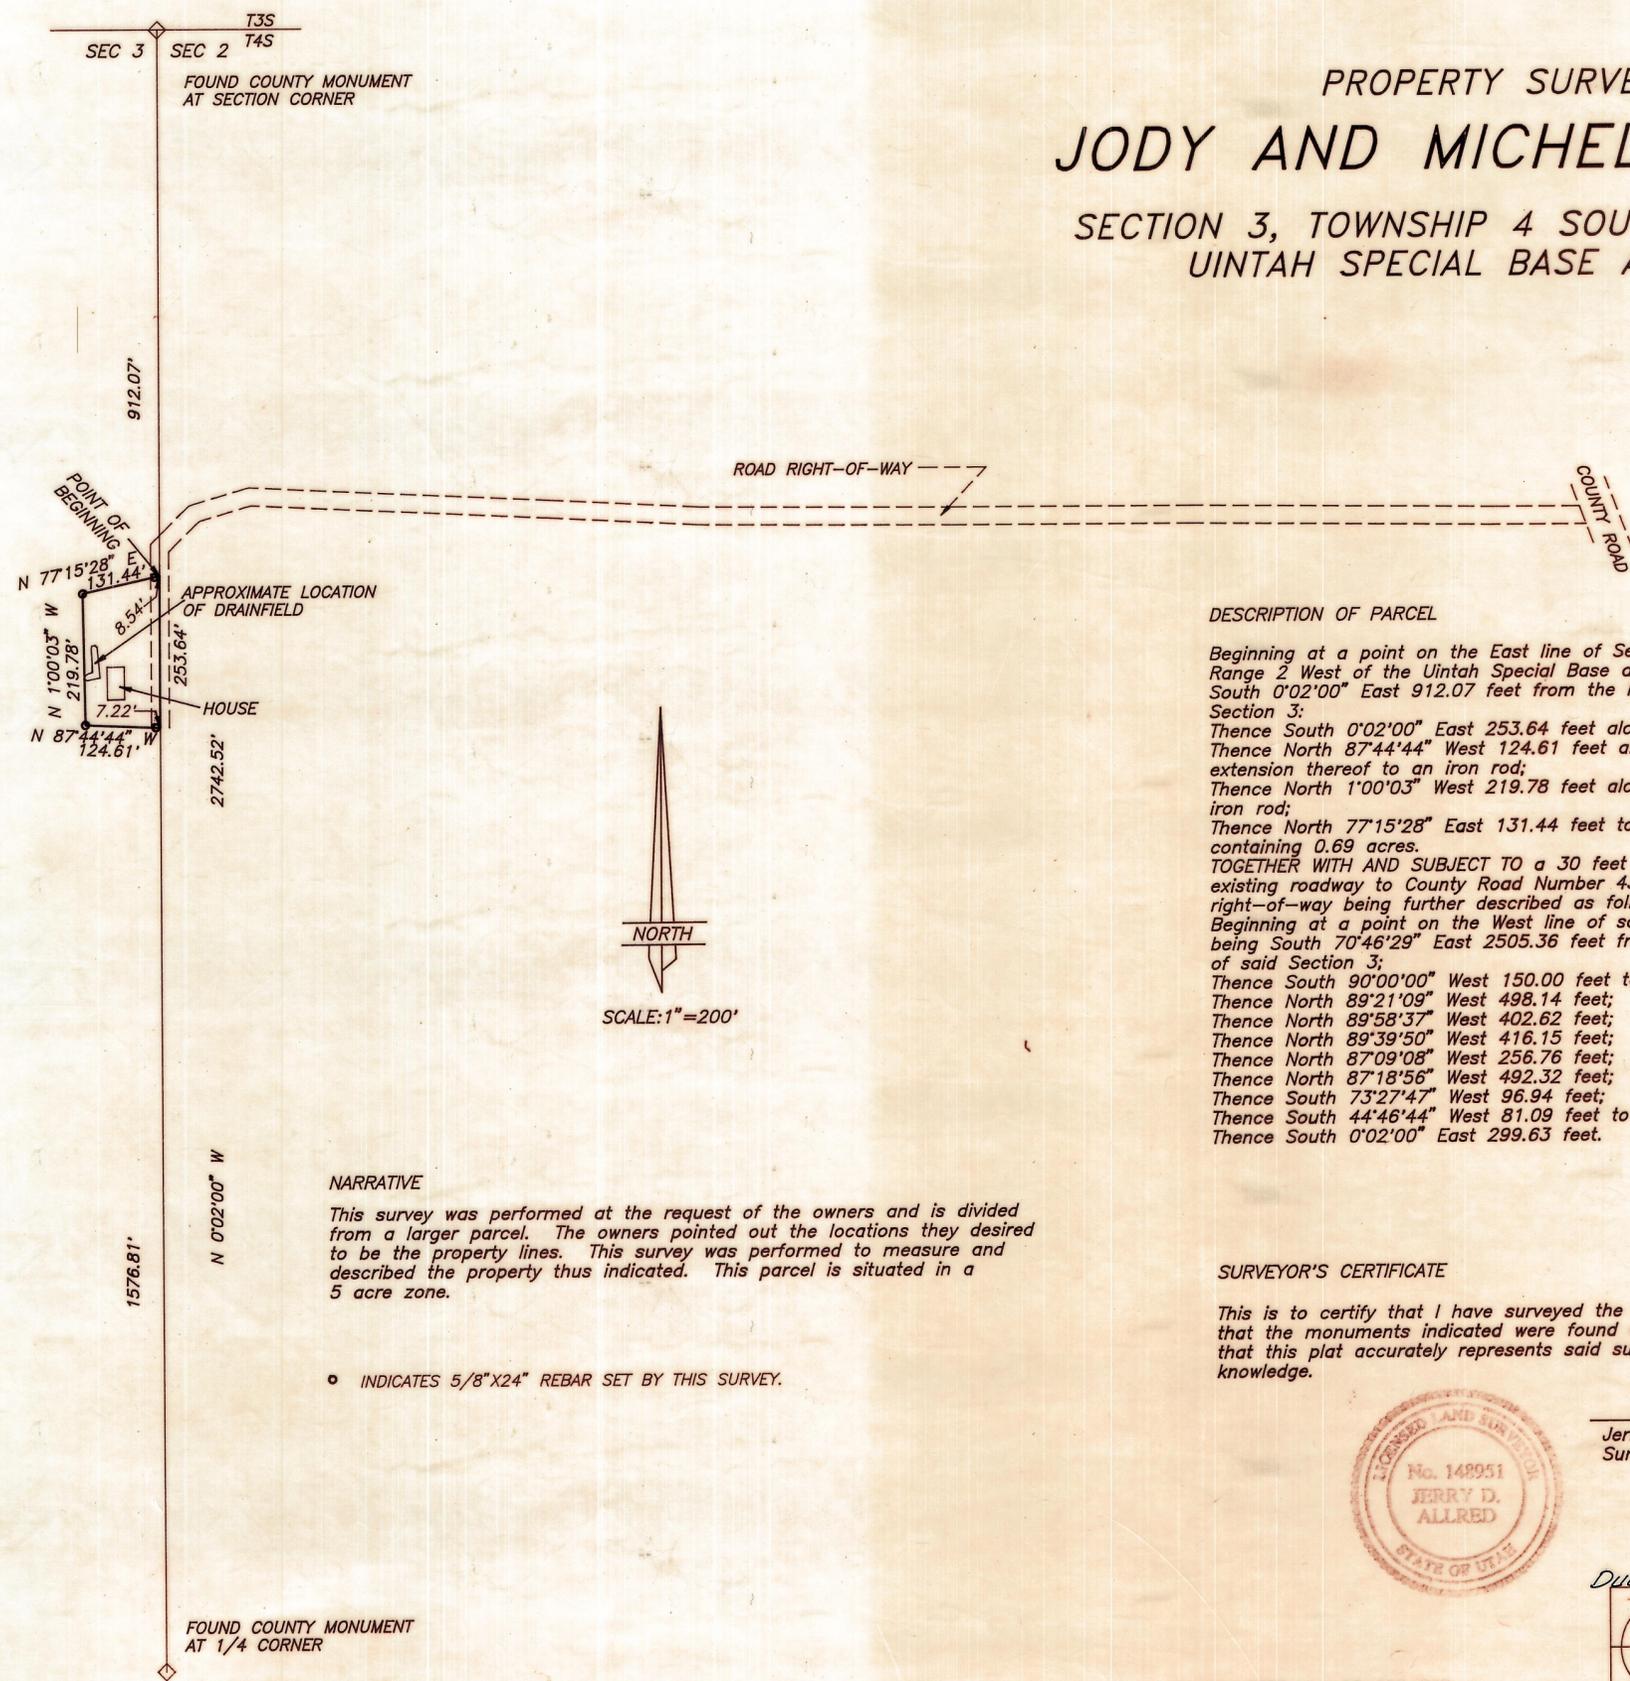

DESCRIPTION OF PARCEL

Beginning at a point on the East line of Section 3, Township 4 South, Range 2 West of the Utah Special Base and Meridian, said point being South 0°02'00" East 912.07 feet from the Northeast Corner of said Section 3;
 Thence South 0°02'00" East 253.64 feet along said East line;
 Thence North 87°44'44" West 124.61 feet along an existing fence and extension thereof to an iron rod;
 Thence North 1°00'03" West 219.78 feet along an existing fence to an iron rod;
 Thence North 77°15'28" East 131.44 feet to the Point of Beginning, containing 0.69 acres.
 TOGETHER WITH AND SUBJECT TO a 30 feet wide right-of-way along the existing roadway to County Road Number 43, the centerline of said right-of-way being further described as follows:
 Beginning at a point on the West line of said County Road, said point being South 70°46'29" East 2505.36 feet from the said Northeast Corner of said Section 3;
 Thence South 90°00'00" West 150.00 feet to the center of a cattleguard;
 Thence North 89°21'09" West 498.14 feet;
 Thence North 89°58'37" West 402.62 feet;
 Thence North 89°39'50" West 416.15 feet;
 Thence North 87°09'08" West 256.76 feet;
 Thence North 87°18'56" West 492.32 feet;
 Thence South 73°27'47" West 96.94 feet;
 Thence South 44°46'44" West 81.09 feet to said East Section line;
 Thence South 0°02'00" East 299.63 feet.

NARRATIVE

This survey was performed at the request of the owners and is divided from a larger parcel. The owners pointed out the locations they desired to be the property lines. This survey was performed to measure and described the property thus indicated. This parcel is situated in a 5 acre zone.

◦ INDICATES 5/8"X24" REBAR SET BY THIS SURVEY.

SURVEYOR'S CERTIFICATE

This is to certify that I have surveyed the parcel shown on this plat, and that the monuments indicated were found or set during said survey and that this plat accurately represents said survey to the best of my knowledge.



Jerry D. Allred
 Jerry D. Allred, Licensed Land Surveyor, Cert. No. 148951 (Utah)

Duchesne County Surveyors File No 515

JERRY D. ALLRED AND ASSOCIATES
 SURVEYING AND ENGINEERING CONSULTANTS
 121 NORTH CENTER--P.O. BOX 975
 DUCHESNE, UTAH 84021
 (801) 738-5352