
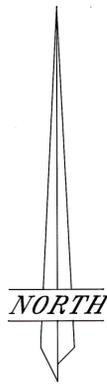


FOUND DUCHESNE COUNTY MONUMENT AT 1/4 CORNER

N 90°00'00" E 2654.49' (BASIS)

SECTION 10 SECTION 11  
SECTION 15 SECTION 14

FOUND 1/2" DIA. REBAR IN STONE MOUND AT FENCE CORNER AT SECTION CORNER. SET DUCHESNE COUNTY MONUMENT AT POSITION OF REBAR.

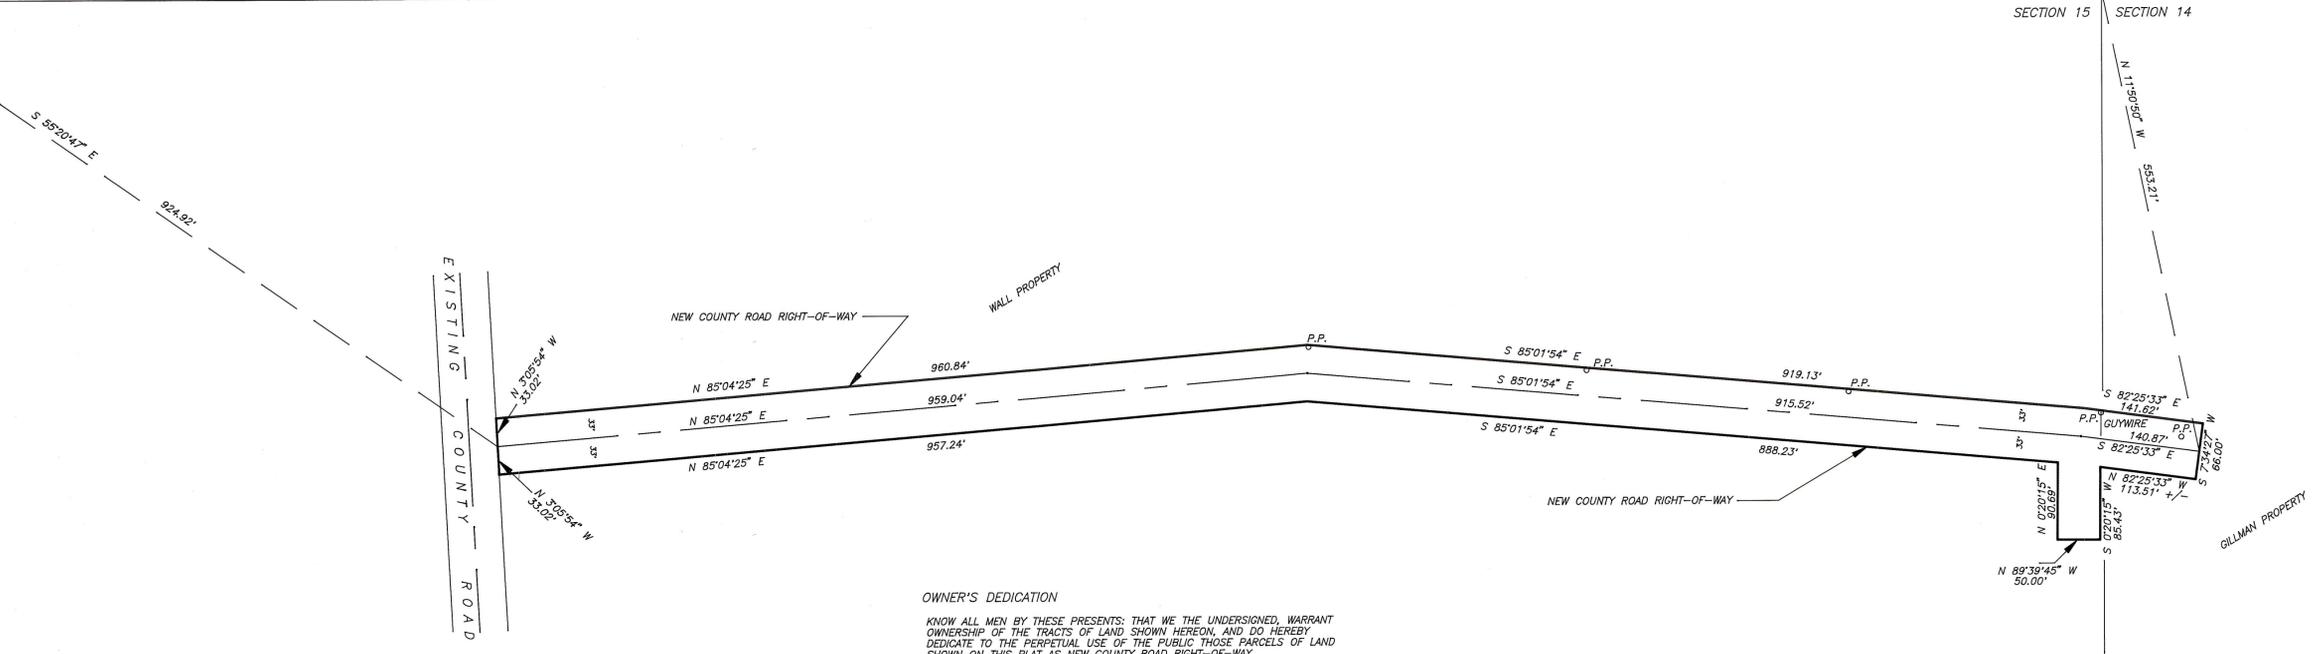

SCALE: 1" = 100'

OWNER'S DEDICATION

KNOW ALL MEN BY THESE PRESENTS: THAT WE THE UNDERSIGNED, WARRANT OWNERSHIP OF THE TRACTS OF LAND SHOWN HEREON, AND DO HEREBY DEDICATE TO THE PERPETUAL USE OF THE PUBLIC THOSE PARCELS OF LAND SHOWN ON THIS PLAT AS NEW COUNTY ROAD RIGHT-OF-WAY.

LANDOWNERS' SIGNATURES	DATE ACKNOWLEDGED TO NOTARY	NOTARY INITIALS
<i>David D. Wall</i>	1-2-95	<i>JW cbc</i>
<i>Mary Hayward</i>	7-11-96	<i>cb</i>
<i>L. Wall</i>	7-11-96	<i>cb</i>
<i>Jennifer Wall</i>	7-11-96	<i>cb</i>
<i>Leo D. Sillman</i>	7-11-96	<i>cb</i>

ACKNOWLEDGEMENT

STATE OF UTAH  
COUNTY OF DUCHESNE

ON THE DATES SHOWN BY EACH SIGNATURE, PERSONALLY APPEARED BEFORE ME THE SIGNERS OF THE ABOVE DEDICATION WHO DULY ACKNOWLEDGED TO ME THAT THEY DID EXECUTE SAME.


MY COMMISSION EXPIRES MAR 25, 2000

*Jerry D. Allred*  
NOTARY PUBLIC

SURVEYOR'S CERTIFICATE

THIS IS TO CERTIFY THAT I HAVE SURVEYED THE RIGHT-OF-WAY PARCELS SHOWN ON THIS PLAT, AND THAT THE MONUMENTS INDICATED WERE FOUND OR SET DURING SAID SURVEY, AND THAT THIS PLAT ACCURATELY REPRESENTS SAID SURVEY TO THE BEST OF MY KNOWLEDGE.

*Jerry D. Allred*  
JERRY D. ALLRED, DUCHESNE COUNTY SURVEYOR, UTAH CERT. NO. 148951

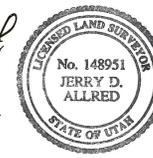

COUNTY COMMISSION ACCEPTANCE

THE DEDICATION OF THE RIGHT-OF-WAY PARCELS SHOWN ON THIS PLAT AS PART OF DUCHESNE COUNTY ROAD NO. 33, ACCEPTED BY THE BOARD OF COUNTY COMMISSIONERS THIS 23rd DAY OF JULY, 1996.

ATTEST: *John Drattin* COUNTY CLERK  
*Quinn Daalup* COMMISSIONER  
*Jerry D. Allred* CHAIRMAN

DUCHESNE COUNTY RECORDER'S CERTIFICATE

STATE OF UTAH  
COUNTY OF DUCHESNE

THIS IS TO CERTIFY THAT THIS PLAT WAS FILED FOR RECORDING IN THE COUNTY RECORDER'S OFFICE ON THE 22nd DAY OF DECEMBER, 1995 AT 11:40 O'CLOCK AND IS DULY RECORDED, BOOK ACB PAGE 125-128

FILING NO. 321215  
*Caroline Madson*  
COUNTY RECORDER

COUNTY ROAD RIGHT-OF-WAY SURVEY FOR  
**DUCHESNE COUNTY**  
SECTION 15, TOWNSHIP 4 SOUTH, RANGE 2 WEST  
UINTAH SPECIAL BASE AND MERIDIAN

County Surveyor's File # 911

**JERRY D. ALLRED & ASSOCIATES**  
SURVEYING AND ENGINEERING CONSULTANTS

121 NORTH CENTER STREET  
P.O. BOX 975  
DUCHESNE, UTAH 84021  
(801) 738-5352