


DUCHESNE COUNTY SURVEY MONUMENT RECORD

SKETCH SHOWING MONUMENTS AND TIES

T3S R3W  
S 35  
S1\4  
S 2  
T4S  
1988

U.S.B. & M.  
Z A-19

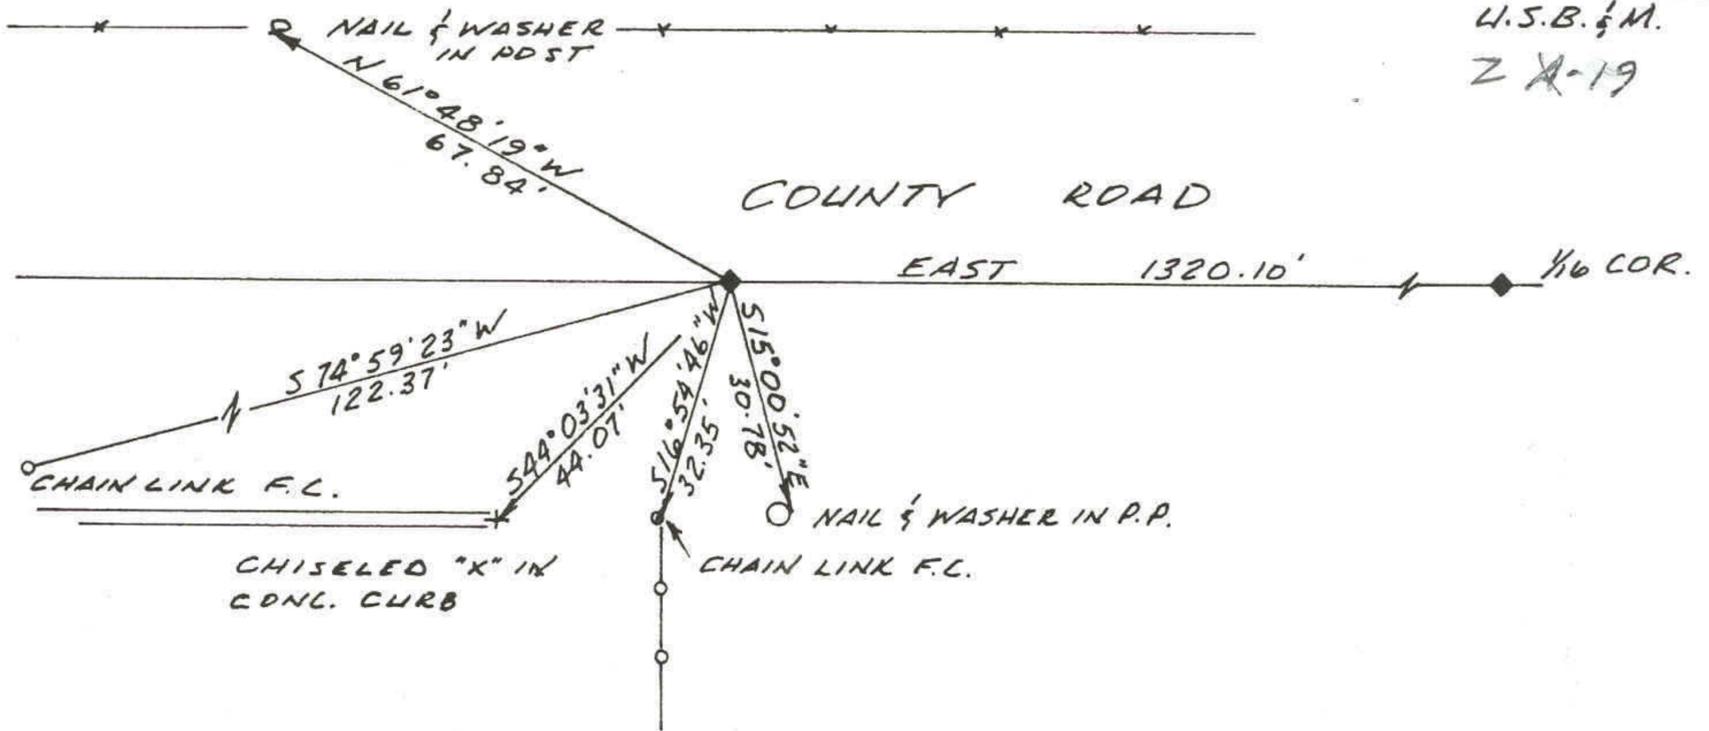

DESCRIPTION OF CORNER EVIDENCE FOUND

Found nail in washer set in the asphalt of the county road at the position of the corner.

DESCRIPTION OF MONUMENT AND ACCESSORIES ESTABLISHED TO PERPETUATE THE ORIGINAL LOCATION OF THE CORNER

Referenced nail as shown.

STATE PLANE COORDINATE DATA

CERTIFICATION

I JERRY D. ALLRED, Registered Land Surveyor, State of Utah, hereby certify that I have performed or reviewed the work done on the diagrammed corner as reported on this recordation form and approve same.

Date 3 OCT '88

Jerry D. Allred  
Signature of Surveyor

3817  
Reg. No.