


PROPERTY SURVEY FOR
ALTON MOON

SECTIONS 15 & 16, TOWNSHIP 4 SOUTH, RANGE 3 WEST
UINTAH SPECIAL BASE AND MERIDIAN

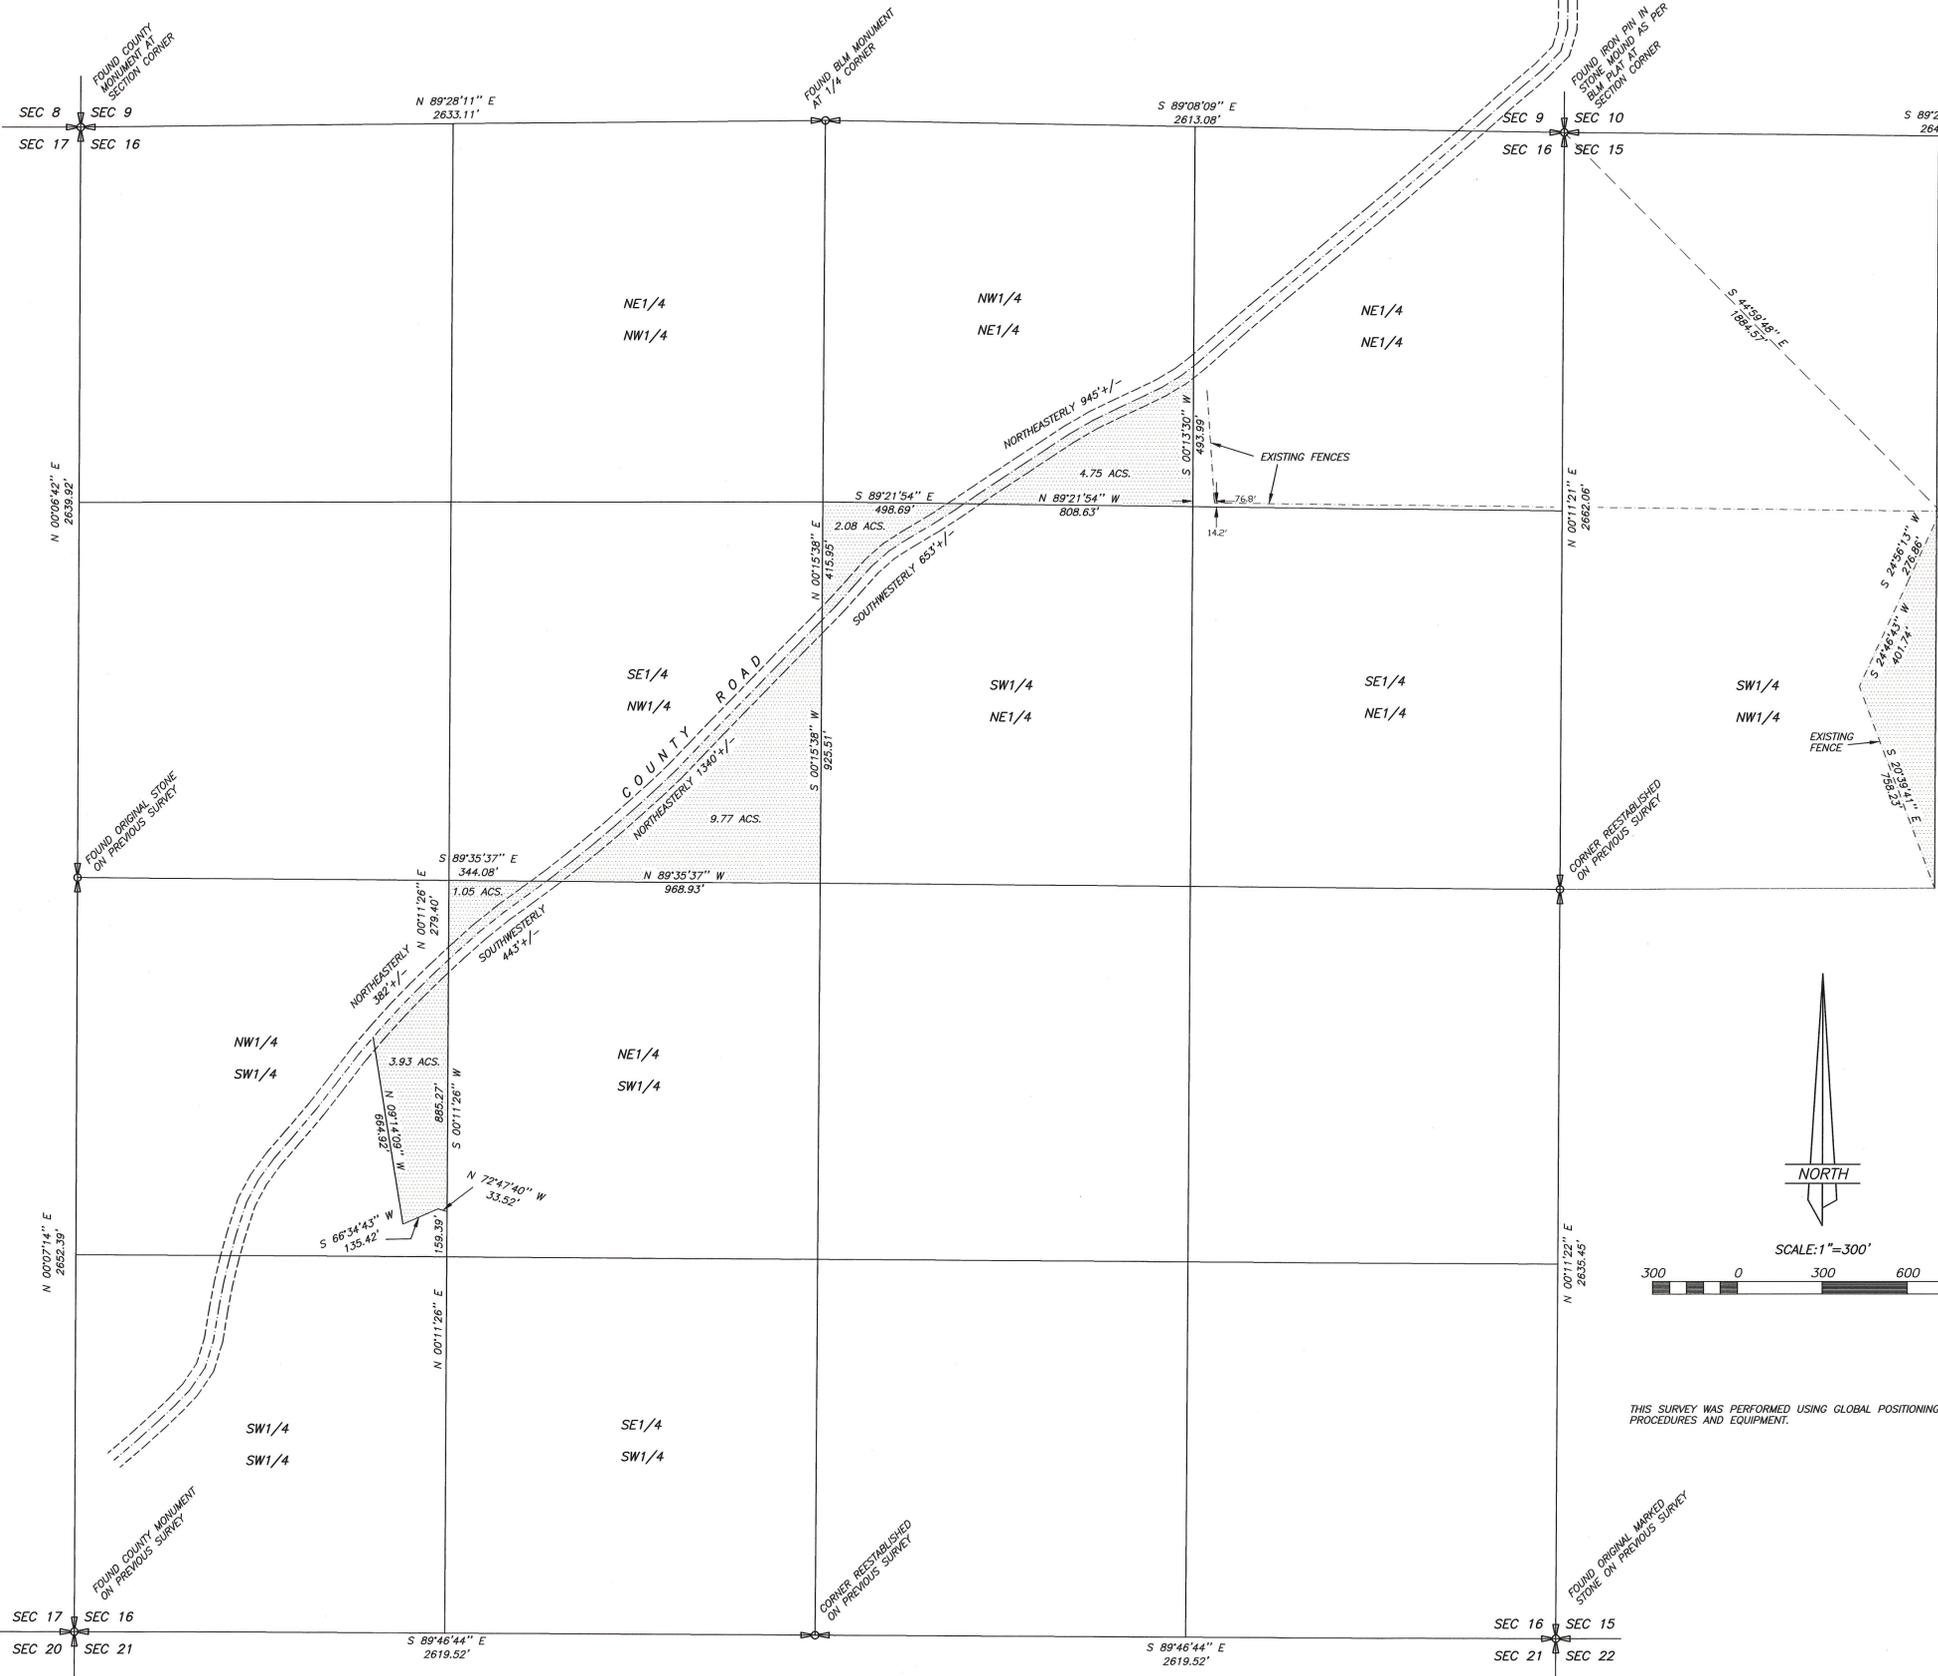

PARCEL IN NW1/4 OF SW1/4 SECTION 16 (MOON TO FARNSWORTH)
Commencing at the Southeast Corner of the NW1/4 of the SW1/4 of Section 16, Township 4 South, Range 3 West of the Uintah Special Base and Meridian;
Thence North 0°11'26" East 159.39 feet along the East line of said NW1/4 to the TRUE POINT OF BEGINNING;
Thence North 72°47'40" West 33.52 feet;
Thence South 66°34'43" West 135.42 feet to an existing fence;
Thence North 9°14'08" West 664.92 feet along said fence and extension thereof to the centerline of the County Road;
Thence Northeastly 382 feet, more or less along said centerline to said East line of said NW1/4;
Thence South 0°11'26" West 885.27 feet along said East line to the TRUE POINT OF BEGINNING, containing 3.93 acres, said parcel being subject to that portion being used as a county road, said county road portion being 0.29 acres, more or less.

PARCEL IN NE1/4 OF SW1/4 SECTION 16 (FARNSWORTH TO MOON)
Beginning at the Northwest Corner of the NE1/4 of the SW1/4 of Section 16, Township 4 South, Range 3 West of the Uintah Special Base and Meridian;
Thence South 89°35'37" East 344.08 feet along the North line of said NE1/4 to the centerline of the County Road;
Thence Southwestly 443 feet, more or less along said centerline to the West line of said NE1/4;
Thence North 0°11'26" East 279.40 feet along said West line to the Point of Beginning, containing 1.05 acres, said parcel being subject to that portion being used as a county road, said county road portion being 0.33 acres, more or less.

PARCEL IN SE1/4 OF NW1/4 SECTION 16 (MOON TO FARNSWORTH)
Beginning at the Southeast Corner of the SE1/4 of the NW1/4 of Section 16, Township 4 South, Range 3 West of the Uintah Special Base and Meridian;
Thence North 89°35'37" West 968.93 feet along the South line of said SE1/4 to the centerline of the County Road;
Thence Northeastly 1340 feet, more or less along said centerline to the East line of said SE1/4;
Thence South 0°15'38" West 925.51 feet along said East line to the Point of Beginning, containing 9.77 acres, said parcel being subject to that portion being used as a county road, said county road portion being 1.0 acres, more or less.

PARCEL IN NW1/4 OF NE1/4 SECTION 16 (MOON TO FARNSWORTH)
Beginning at the Southeast Corner of the NW1/4 of the NE1/4 of Section 16, Township 4 South, Range 3 West of the Uintah Special Base and Meridian;
Thence North 89°21'54" West 808.63 feet along the South line of said NW1/4 to the centerline of the County Road;
Thence Northeastly 945 feet, more or less along said centerline to the East line of said NW1/4;
Thence South 0°13'30" West 493.99 feet along said East line to the Point of Beginning, containing 4.75 acres, said parcel being subject to that portion being used as a county road, said county road portion being 0.47 acres, more or less.

PARCEL IN SW1/4 OF NE1/4 SECTION 16 (FARNSWORTH TO MOON)
Beginning at the Northwest Corner of the SW1/4 of the NE1/4 of Section 16, Township 4 South, Range 3 West of the Uintah Special Base and Meridian;
Thence South 89°21'54" East 498.69 feet along the North line of said SW1/4 to the centerline of the County Road;
Thence Southwestly 653 feet, more or less along said centerline to the West line of said SW1/4;
Thence North 0°15'38" East 415.95 feet along said West line to the Point of Beginning, containing 2.08 acres, said parcel being subject to that portion being used as a county road, said county road portion being 0.49 acres, more or less.

PARCEL IN SW1/4 OF NW1/4 SECTION 15 (FARNSWORTH TO MOON)
All of the SW1/4 of the NW1/4 of Section 15, Township 4 South, Range 3 West of the Uintah Special Base and Meridian which lies East of the following described fence:
Beginning at a fence corner which is South 44°50'45" East 1884.37 feet from the Northwest Corner of said Section 15;
Thence the following three courses along said fence:
South 24°56'13" West 278.86 feet,
South 24°46'43" West 401.74 feet,
South 20°38'41" East 758.23 feet, more or less to the East line of said SW1/4, said parcel containing 4.02 acres, more or less.

NARRATIVE
This survey was performed at the request of Mr. Alton Moon in order to prepare parcel descriptions for the parcels shown. The corners on the Sections were found as shown on the plat and used to control the survey.

SURVEYOR'S CERTIFICATE


This is to certify that I have surveyed the parcels shown on this plat, and that the monuments indicated were found or set during said survey, and that this plat accurately represents said survey to the best of my knowledge.



Jerry D. Allred, Duchesne County Surveyor
Utah Certificate Number 148851

COUNTY SURVEYOR'S FILE # 1070

JERRY D. ALLRED AND ASSOCIATES
SURVEYING CONSULTANTS
121 NORTH CENTER ST., - P.O. BOX 975
DUCHEсне, UTAH 84021
(435) 738-5352

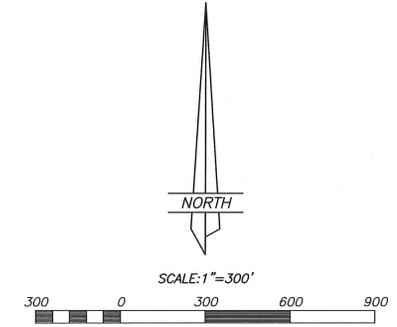

THIS SURVEY WAS PERFORMED USING GLOBAL POSITIONING SYSTEM (G.P.S.) PROCEDURES AND EQUIPMENT.