

PROPERTY SURVEY FOR
ALTON MOON
 SECTION 20, TOWNSHIP 4 SOUTH, RANGE 3 WEST
 UTAH SPECIAL BASE AND MERIDIAN


DESCRIPTION OF PARCEL

Beginning at a fence corner which is South 74°27'55" East 3230.18 feet from the West Quarter Corner of Section 20, Township 4 South, Range 3 West of the Utah Special Base and Meridian;
 Thence North 82°30'28" East 848 feet, more or less along an existing fence and extensions thereof to the East line of the NW1/4 of SE1/4 of said Section;
 Thence Southerly 568 feet, more or less along said West line to the Southeast Corner of said NW1/4;
 Thence Westerly 851 feet, more or less along the South line of said NW1/4 to an existing fence;
 Thence North 1°06'18" East 457 feet, more or less to the Point of Beginning, containing 9.9 acres, more or less.

SURVEYOR'S CERTIFICATE

This is to certify that I have surveyed the parcel of land shown on this plat, and that the monuments indicated were found or set during said survey, and that this plat accurately represents said survey to the best of my knowledge.

Jerry D. Allred
 Jerry D. Allred, Registered Land Surveyor, Cert. No. 3817 (Utah)

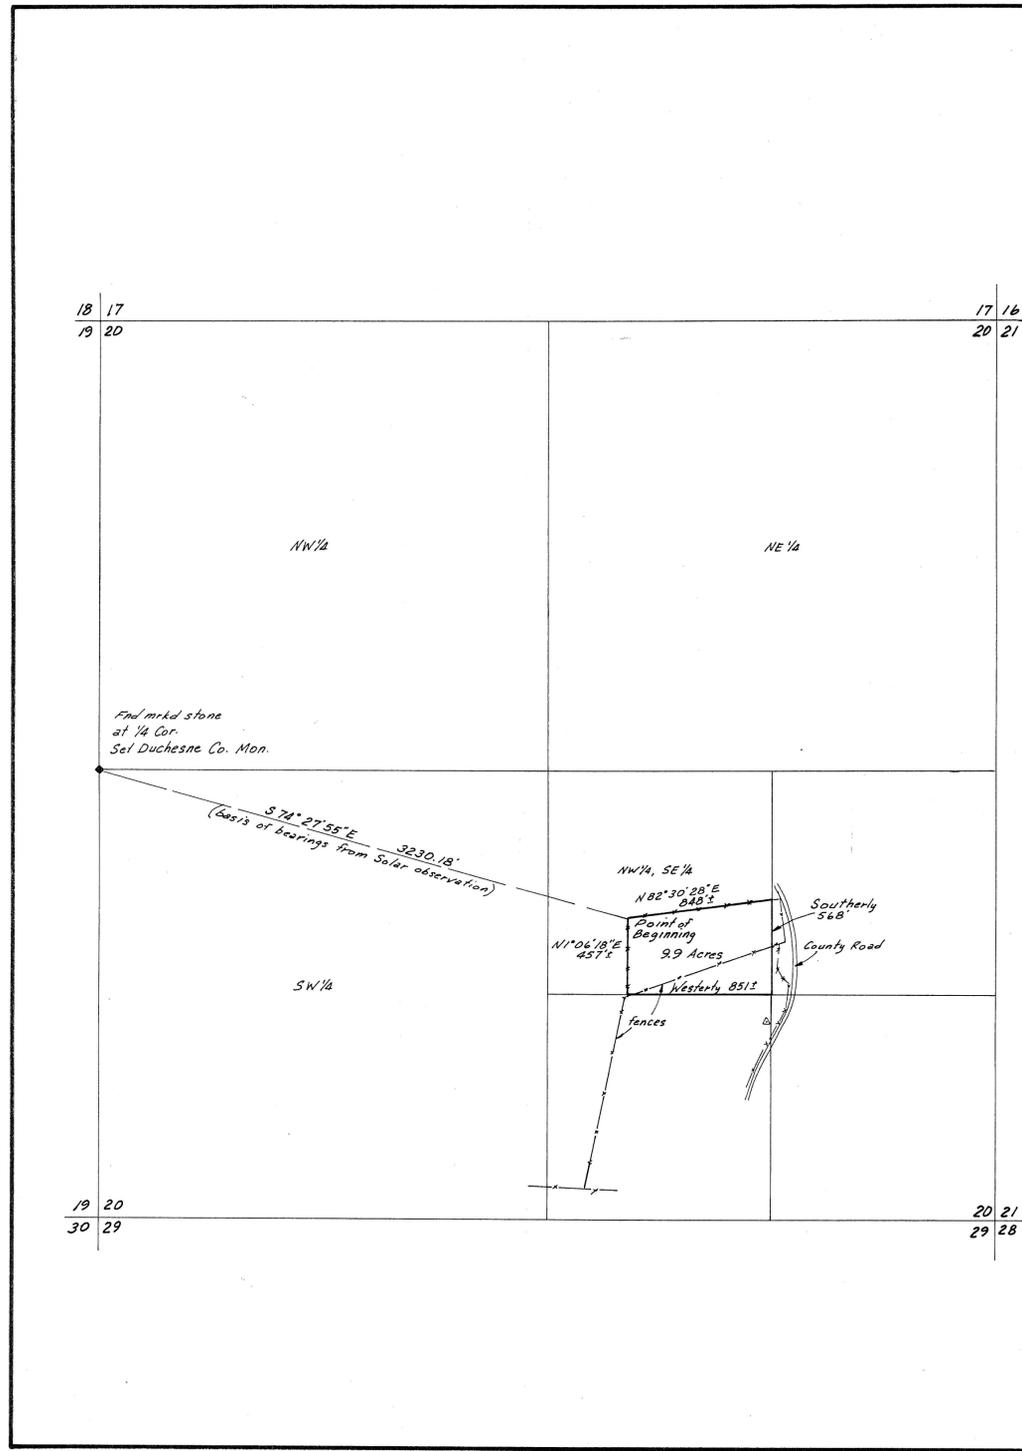

31 Dec '90 Duch Co Sur File No. 164 2/3

JERRY D. ALLRED & ASSOCIATES
 Surveying & Engineering Consultants
 121 North Center Street
 P.O. Drawer C
 DUCHESNE, UTAH 84021
 (801) 738-5352