

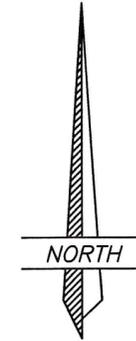


PROPERTY SURVEY FOR
UBET WIRELESS

SECTION 4, TOWNSHIP 4 SOUTH, RANGE 3 WEST
UINTAH SPECIAL BASE AND MERIDIAN

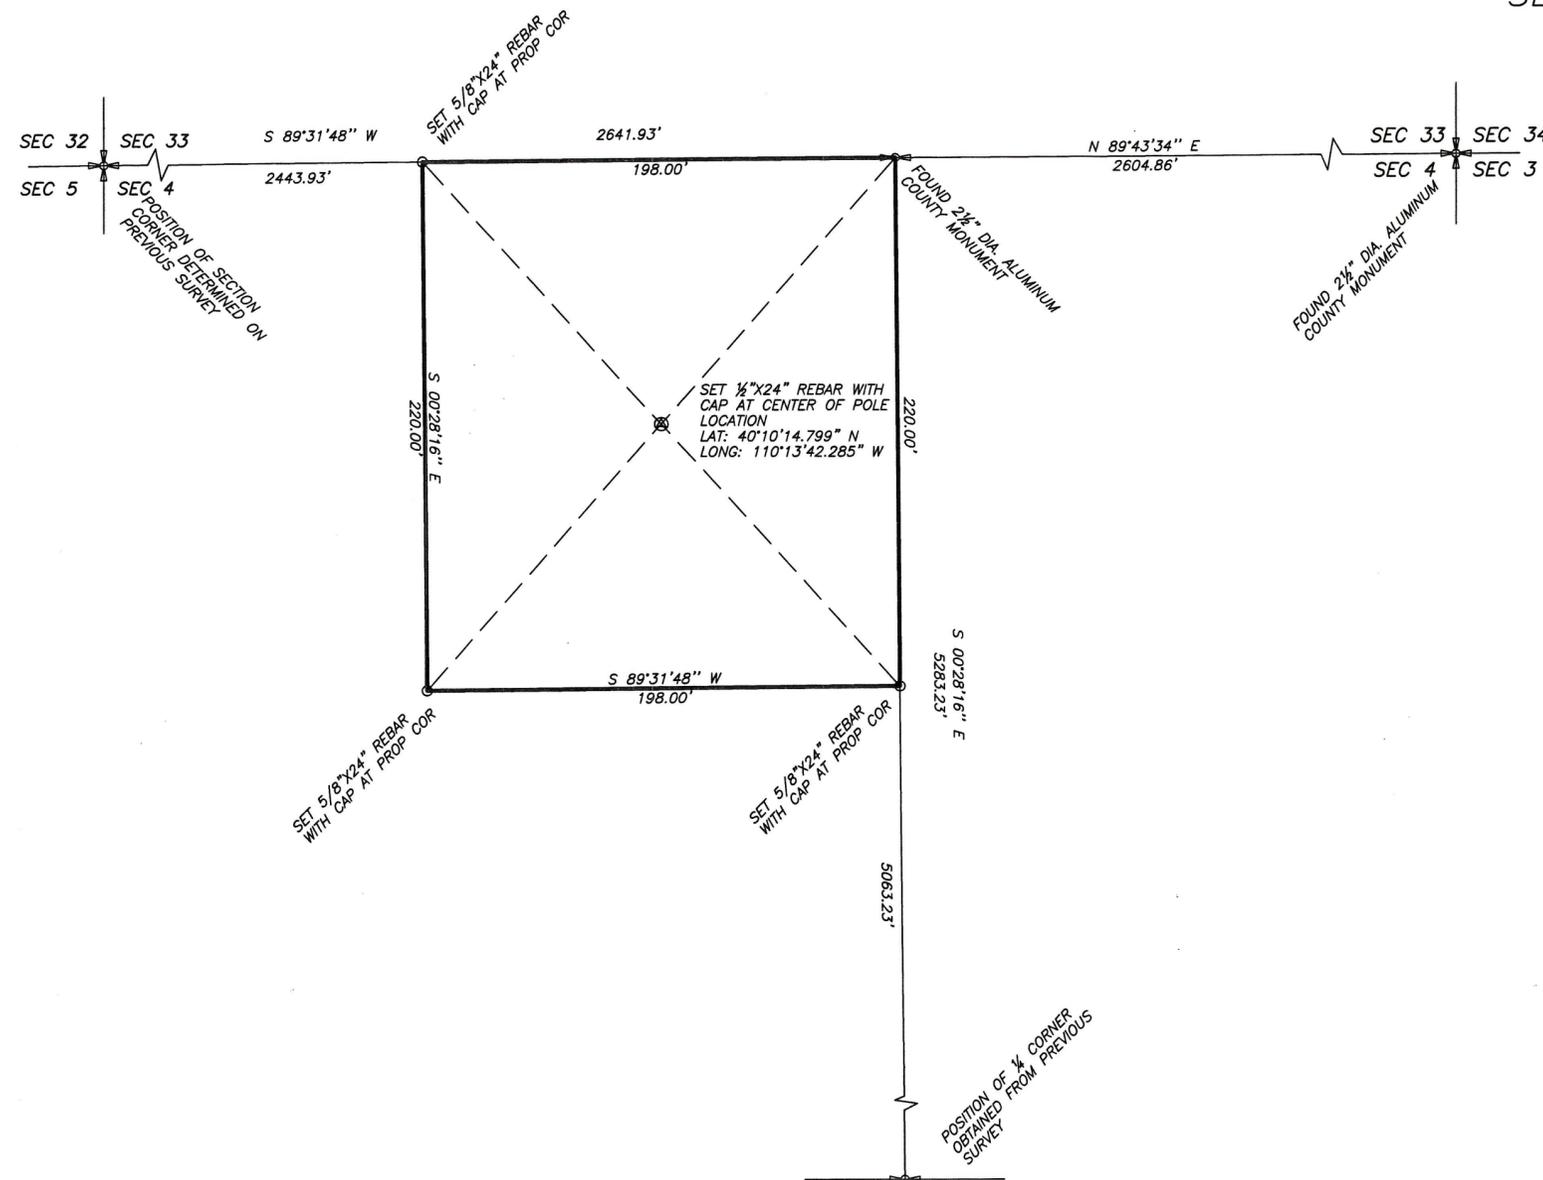

SCALE: 1=50'

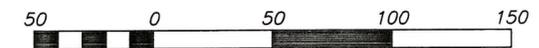

DESCRIPTION:

BEGINNING AT THE NORTH QUARTER CORNER OF SECTION 4, TOWNSHIP 4 SOUTH, RANGE 3 WEST OF THE UINTAH SPECIAL BASE AND MERIDIAN, THENCE SOUTH 00°28'16" EAST 220.00 FEET ALONG THE QUARTER SECTION LINE; THENCE SOUTH 89°31'48" WEST 198.00 FEET PARALLEL WITH THE NORTH LINE OF THE NW1/4 OF SAID SECTION; THENCE NORTH 00°28'16" WEST 220.00 FEET TO SAID NORTH LINE; THENCE NORTH 89°31'48" EAST 198.00 FEET TO POINT OF BEGINNING, CONTAINING 1.00 ACRES.

NARRATIVE:

THE PURPOSE OF THIS SURVEY WAS TO STAKE ON THE GROUND THE PARCEL SHOWN HERON AS REQUESTED BY MR. DUANE HAMBLIN OF UBET WIRELESS. THE CORNERS AROUND SECTION 4 WERE FOUND AS INDICATED ON THE PLAT AND USED TO PERFORM THE SURVEY.

THIS SURVEY WAS PERFORMED USING GLOBAL POSITIONING SYSTEM (G.P.S.) PROCEDURES AND EQUIPMENT THE BASIS OF BEARINGS ARE BASED ON WGS 84 DATUM.

SURVEYOR'S CERTIFICATE

This is to certify that I have surveyed the parcel of land shown on this plat, and that the monuments indicated were found or set during said survey, and that this plat accurately represents said survey to the best of my knowledge.



Jerry D. Allred, Registered Land Surveyor,
Certificate No. 148951, (Utah)

JERRY D. ALLRED AND ASSOCIATES
SURVEYING CONSULTANTS
121 NORTH CENTER ST. -- P.O. BOX 975
DUCHESNE, UTAH 84021
(435) 738-5352

28 JUL 2000 77-128-024