


DRAWING NUMBER
719

SAFOD PRODUCTS • NEW HOPE, MINNESOTA
REFORDER BY PART NUMBER 6551

DRAWING NUMBER

SAFOD PRODUCTS • NEW HOPE, MINNESOTA
REFORDER BY PART NUMBER 6551

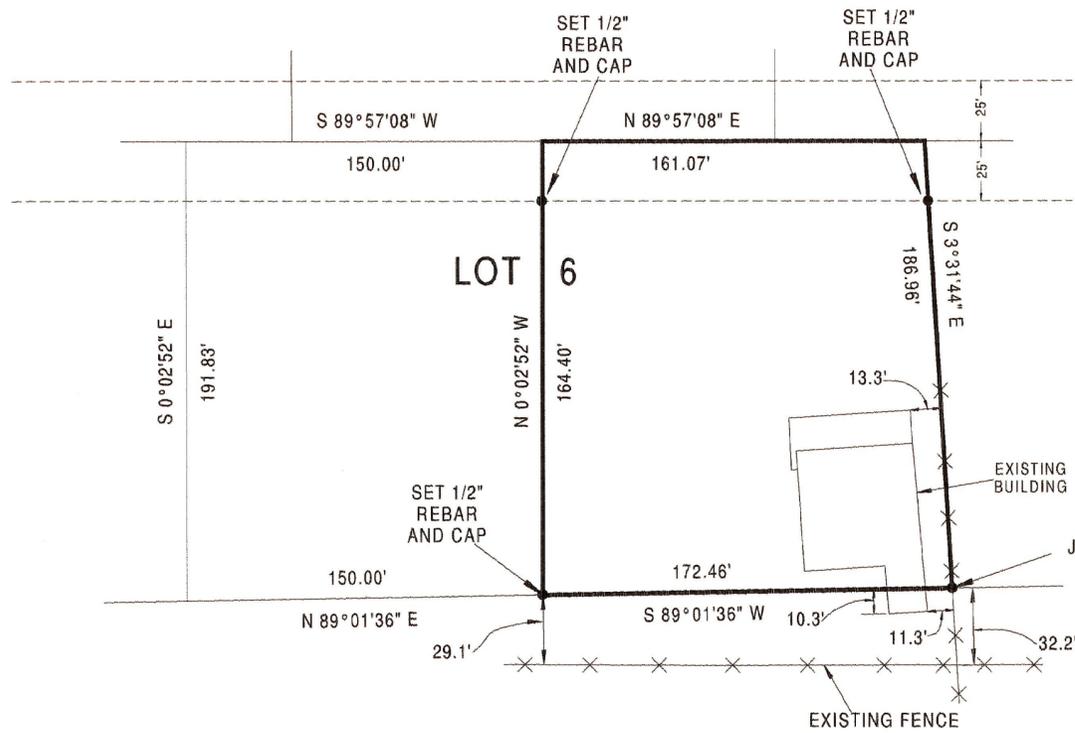

FOUND PROPERTY
CORNER SET BY
JERRY D. ALLRED & ASSOCIATES
(T-BAR & TAG)

PROPERTY SURVEY
FOR
GINA E. TILLACK

P. O. BOX 182
DUCHESNE, UTAH 84021

PROPERTY DESCRIPTION

LOT 6, DUCHESNE INDUSTRIAL PARK SUBDIVISION, ACCORDING TO THE OFFICIAL PLAT AS FOUND IN THE OFFICE OF THE RECORDER, DUCHESNE COUNTY, UTAH. EXCEPT THE WEST 150.00 FEET.



SURVEYOR'S NARRATIVE

I WAS CONTACTED BY GINA TILLACK TO SURVEY THE TRACT OF LAND DESCRIBED ABOVE. FOR CONTROL WE USED MONUMENTS LOCATED AT THE SW CORNER OF SECTION 6 AND THE SW 1/16 CORNER OF SECTION 6, T4S, R4W, UINAH SPECIAL BASE AND MERIDIAN, AS ARE DOCUMENTED IN THE COUNTY SURVEYOR'S OFFICE AS WELL AS THE DATA SHOWN ON THE DUCHESNE INDUSTRIAL PARK SUBDIVISION PLAT.


SURVEYOR'S CERTIFICATE

THIS IS TO CERTIFY THAT THE ABOVE PLAT WAS PREPARED FROM FIELD NOTES OF ACTUAL SURVEYS MADE BY ME AND THAT THE SAME ARE TRUE AND CORRECT TO THE BEST OF MY KNOWLEDGE AND BELIEF.

Daniel Wayne Peatross 10/14/98
DANIEL WAYNE PEATROSS
REGISTERED LAND SURVEYOR
REGISTRATION NO. 259966
STATE OF UTAH

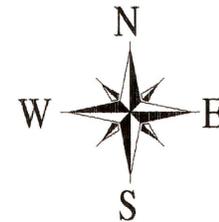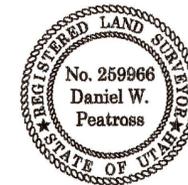

SCALE 1" = 50'

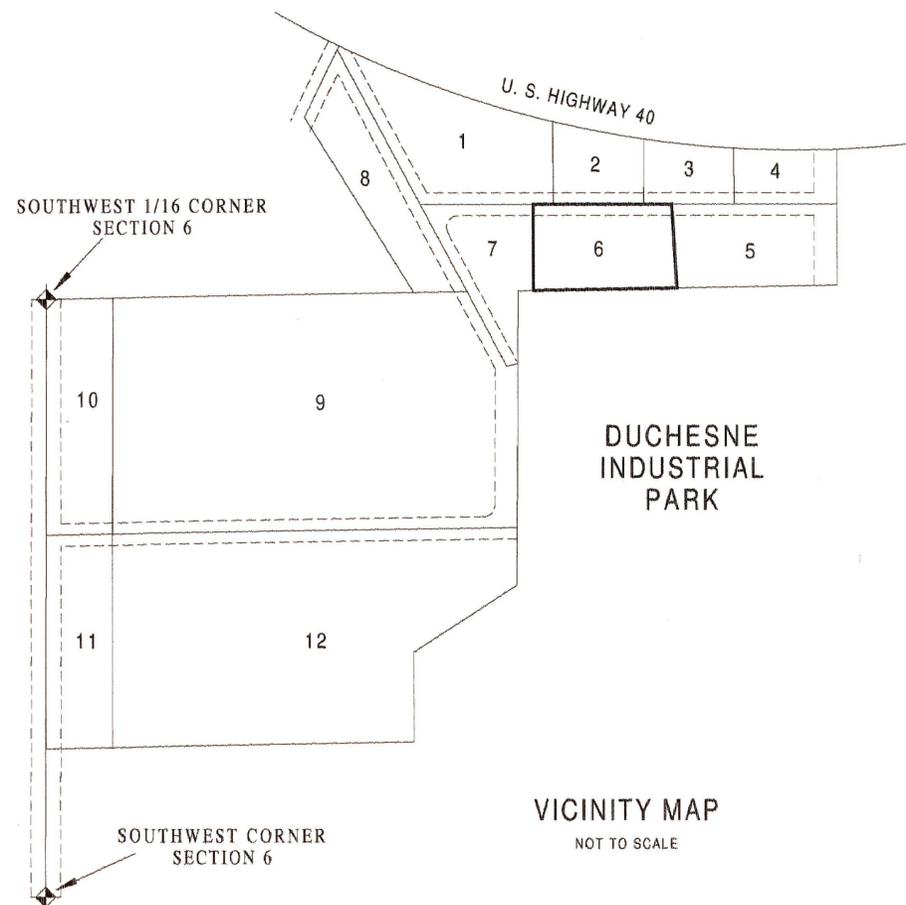

VICINITY MAP
NOT TO SCALE

County Surveyor File No 719

DANIEL W. PEATROSS
REGISTERED LAND SURVEYOR

P.O. BOX 564 - DUCHESNE UTAH, 84021 (435) 738 - 2718

JOB #	98007	SURVEYED BY:	D.W.P. D.F.	DATE SURVEYED:	5 - 14 - 98
SHEET:	1 OF 1	DRAFTED BY:	Bruce Peatross	DATE DRAFTED:	10 - 03 - 98