


BOUNDARY SURVEY FOR  
**WESTERN LAND REALTY**  
 DUCHESNE UT 84021

SECTION 35  
 TOWNSHIP 4 SOUTH, RANGE 6 WEST  
 UTAH SPECIAL BASE AND MERIDIAN  
 DUCHESNE COUNTY, UTAH

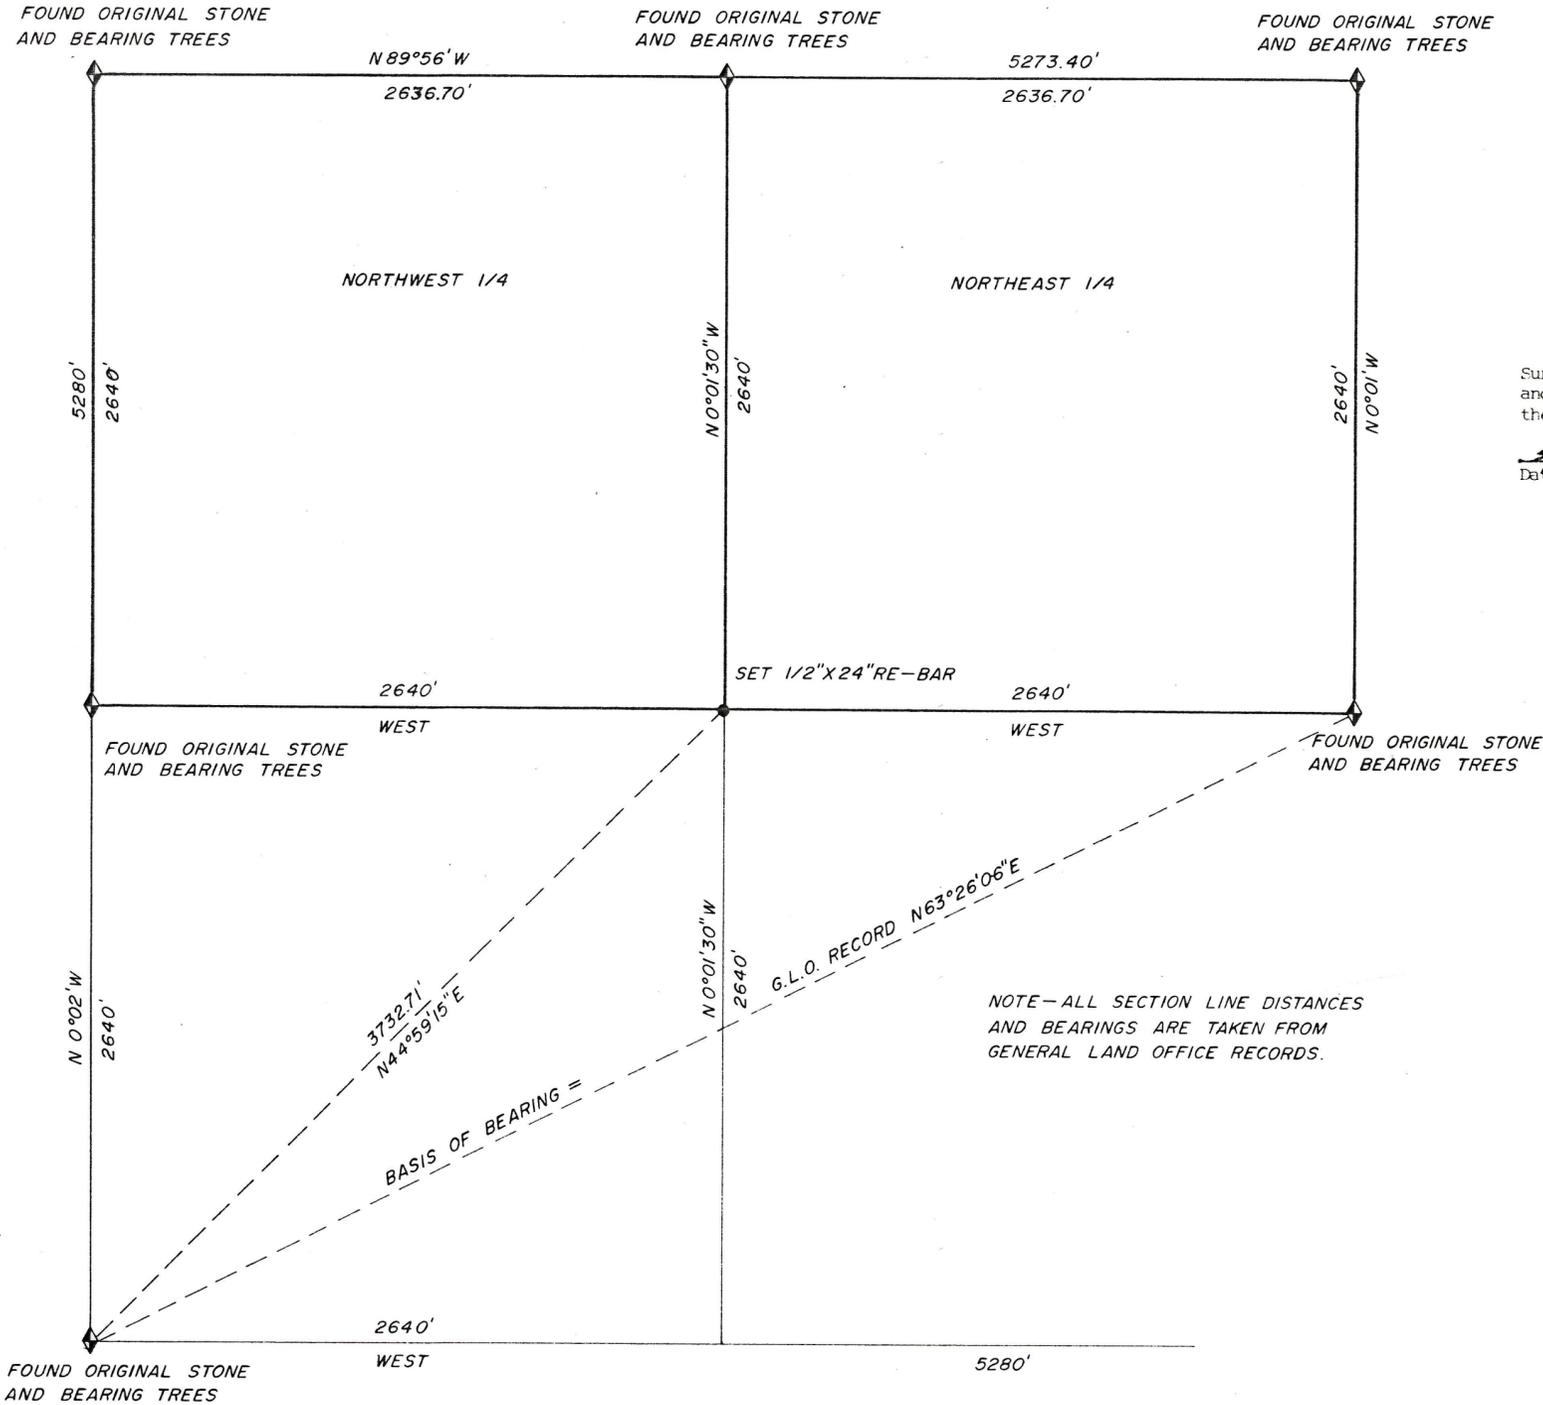


SURVEYOR'S CERTIFICATE

I, Clinton S. Peatross, Duchesne, Utah, do hereby certify that I am a Registered Land Surveyor, and that I hold License No. 155666, as prescribed by the laws of the state of Utah, and that I have located the corners as shown on this plat for the purpose of identifying the Northwest 1/4 and the Northeast 1/4 of the above described section.

5/3/95  
 Date

Clinton S. Peatross  
 Clinton S. Peatross  
 License No. 155666 (Utah)

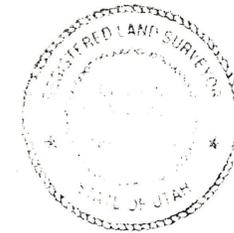

SCALE 1"=500'

NOTE—ALL SECTION LINE DISTANCES  
 AND BEARINGS ARE TAKEN FROM  
 GENERAL LAND OFFICE RECORDS.

Duch Co Surveyor File No. 621

JOB #639

PREPARED BY  
**PEATROSS LAND SURVEYS**  
 REGISTERED LAND SURVEYOR  
 P.O. BOX 271  
 DUCHESNE, UTAH 84021  
 (801)738-2386