


BOUNDARY SURVEY FOR ALARIK MYRIN


ALTAMONT, UT 84001

SECTION 16
TOWNSHIP 4 SOUTH, RANGE 7 WEST
UINTAH SPECIAL BASE AND MERIDIAN
DUCHESNE COUNTY, UTAH

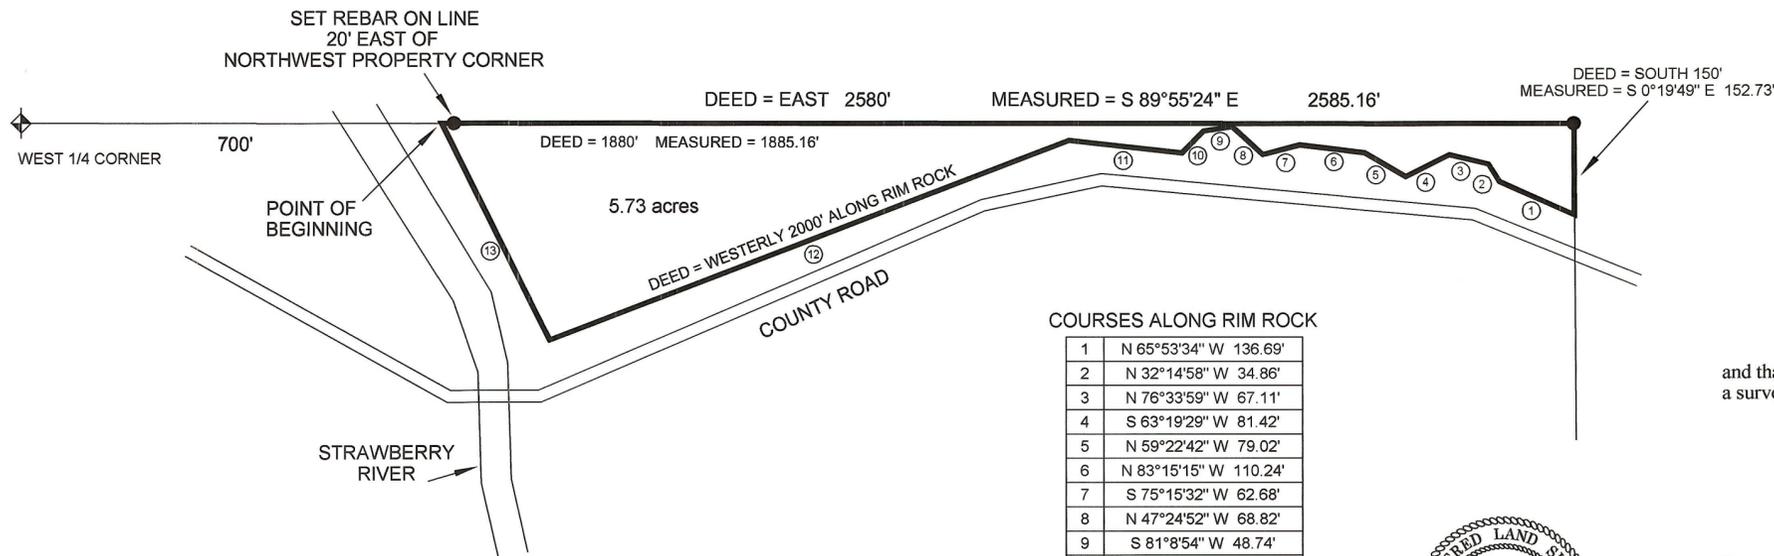

COURSES ALONG RIM ROCK

1	N 65°53'34" W	136.69'
2	N 32°14'58" W	34.86'
3	N 76°33'59" W	67.11'
4	S 63°19'29" W	81.42'
5	N 59°22'42" W	79.02'
6	N 83°15'15" W	110.24'
7	S 75°15'32" W	62.68'
8	N 47°24'52" W	68.82'
9	S 81°8'54" W	48.74'
10	S 44°29'4" W	51.08'
11	N 83°37'17" W	189.29'
12	S 68°59'29" W	925.78'
13	N 26°23'27" W	403.99'

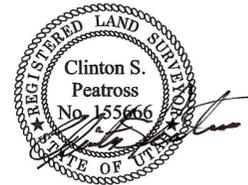

SURVEYOR'S CERTIFICATE

I, Clinton S. Peatross, Duchesne, Utah, do hereby certify that I am a Registered Land Surveyor, and that I hold License No. 155666, as prescribed by the laws of the state of Utah, and that I have made a survey of the following described tract of land:

BOUNDARY DESCRIPTION ACCORDING TO THAT QUIT-CLAIM DEED FOUND IN BOOK A-79, PAGE 770

Duchesne County, State of Utah:
Comm 700 Ft E of the NW cor of SW1/4 of Section 16, which is on top edge rimrock on N side of Strawberry River Canyon, th E approx 1880 ft to center of Sec16, th S approx 150 ft to top edge of said rimrock, th following in an irregular W'ly course gen. paralleling edge of said rimrock & varying distance 25 ft to about 200 ft S on it, a distance of about 2000 ft to beg, Sec 16, T4S, R7W, USM.


I further certify that the visible improvements effecting the boundaries of the above described tract of land, are as shown on this plat.

9/28/03
Date

Clinton S. Peatross
Clinton S. Peatross

NARRATIVE

Purpose of Survey: To measure the line along the rimrock and establish the boundary and acreage of the above described tract of land, then set permanent markers at the Northwest and Northeast property corners.
Basis of Bearing: Taken from a survey of record in Section 15.
Survey Findings: Shown on plat.
Note: This survey was performed at the request of Alarik Myrin and does not insure or guarantee ownership or show liens or rights of way recorded or unrecorded.

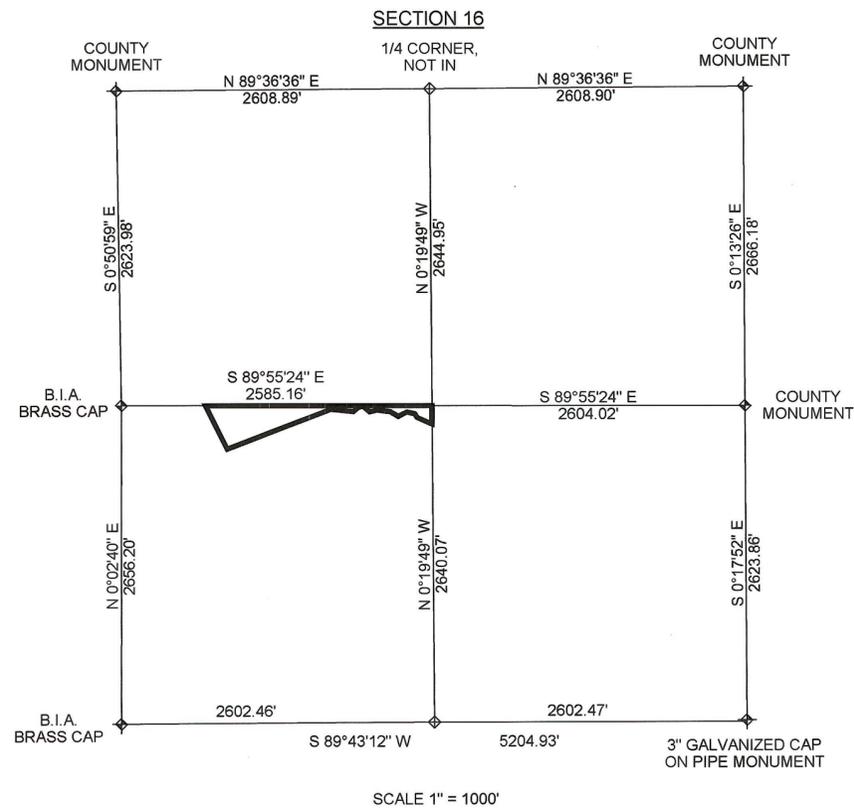

SCALE 1" = 200'

● = 1/2" X 24" REBAR SET DURING THIS SURVEY
COUNTY SURVEYOR'S FILE # 1358

PREPARED BY
PEATROSS LAND SURVEYS
REGISTERED LAND SURVEYOR
P.O. BOX 271
DUCHESNE UTAH, 84021
OFFICE: (435) 738-2386
CELL: 733-6767, 733-0393

DRAFTED BY: ASHLEY PEATROSS	DATE DRAFTED: 5/21/03	DATE PLOTTED: Monday 12/8/3
SHEET 1 OF 1	FILE NAME: ALARIK MYRIN	Job # 927