


PROPERTY SURVEY FOR
KIRK HOLT
 SECTION 29,
 TOWNSHIP 4 SOUTH
 RANGE 8 WEST
 UTAH SPECIAL BASE &
 MERIDIAN

FOUND
 BLM
 ALUMINUM
 CAP AT
 THE
 POSITION
 OF THE
 N.W.
 SECTION
 CORNER

FOUND BLM
 ALUMINUM CAP AT
 THE POSITION OF
 THE WITNESS
 MONUMENT (9.594
 RODS EAST OF)
 NORTH QUARTER
 CORNER

FOUND BLM
 ALUMINUM CAP AT
 THE POSITION OF
 THE WITNESS
 MONUMENT (4.441
 RODS NORTH OF)
 WEST QUARTER
 CORNER

S00°07'23"W 2329.40'
 S03°04'57"W 293.11'
 N03°04'57"E 329.69'
 N03°04'57"E 2273.49'

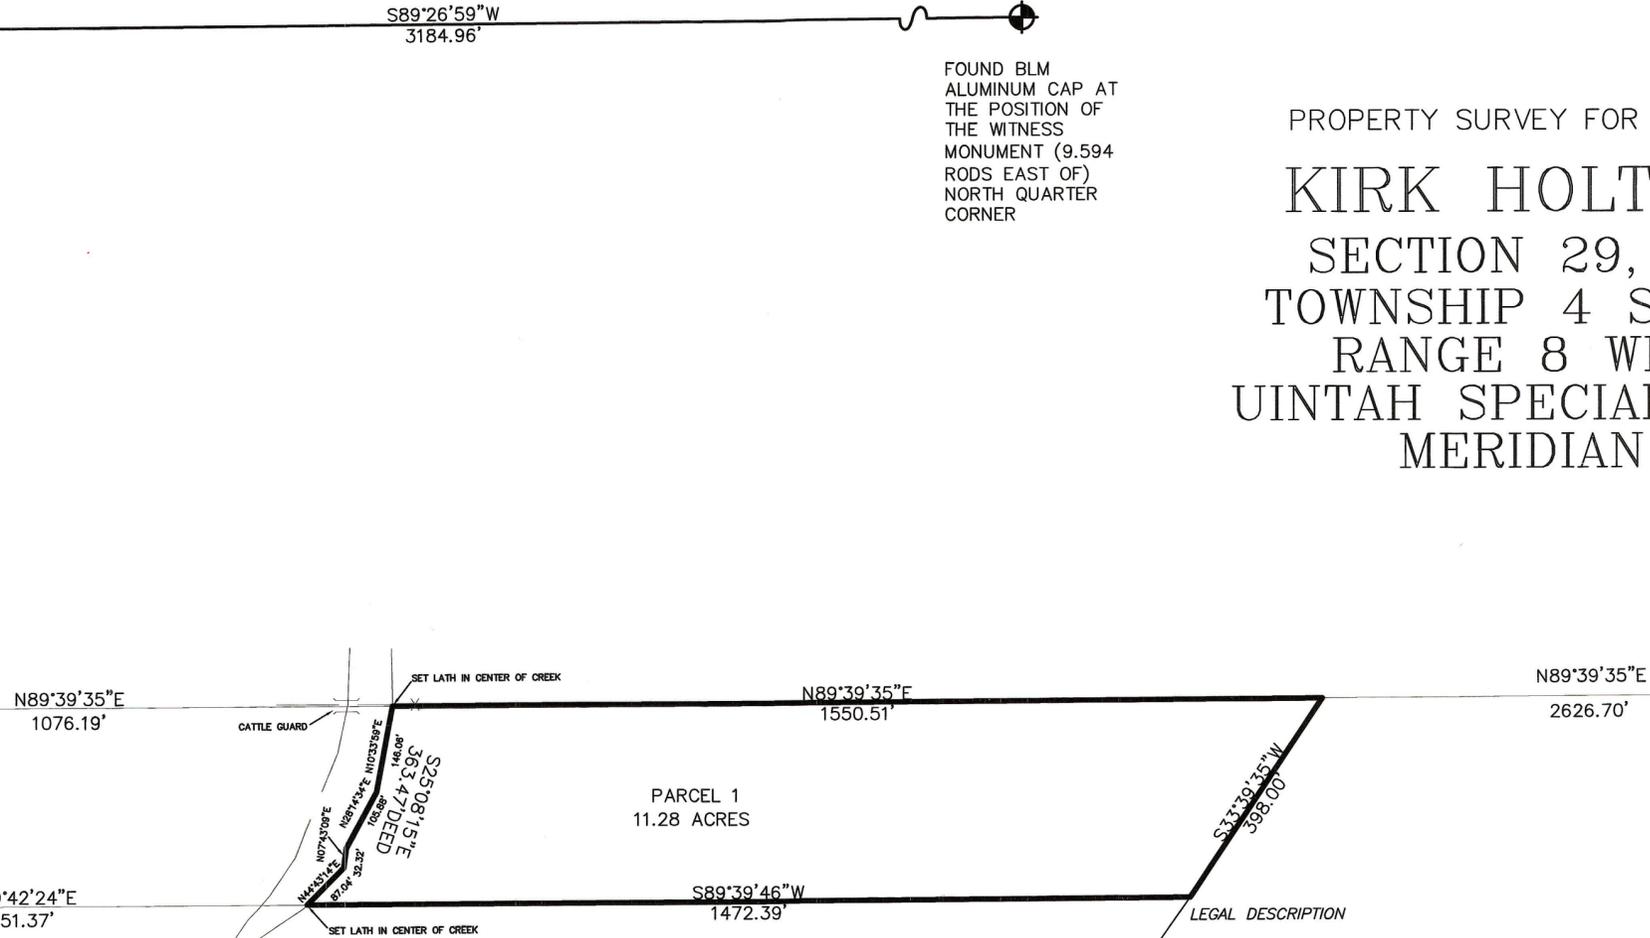

POSITION OF
 THE EAST
 QUARTER
 CORNER
 DETERMINED
 BY BLM PLATS


NARRATIVE
 THIS SURVEY WAS PERFORMED AT THE REQUEST OF MR. KIRK HOLT WHO HAD PURCHASED THE PARCEL FROM A MR. WALLACE NELSON AND WANTED TO FIND OUT HOW MUCH OF THE PARCEL LAYED IN THE BOTTOM OF THE CANYON BUT THE DEED CALLS FOR THE BOUNDARY TO BE THE CENTERLINE OF THE TIMBER CANYON CREEK WHICH PLACES THE WHOLE PARCEL ON THE EAST OF THE CREEK AND ON THE STEEP HILL SIDE.

LEGAL DESCRIPTION
PARCEL 1
 BEGINNING 1076.19 FEET, N. 89°39'35" E. OF THE WEST QUARTER CORNER OF SECTION 29, T. 4 S., R. 8 W. U.S.B.&M. WHICH POINT IS IN THE CENTER OF TIMBER CANYON CREEK. THENCE N. 89°39'35" E. 1550.51 FEET TO THE CENTER QUARTER CORNER OF SAID SECTION 29; THENCE S. 33°39'35" W. (DEED S. 34° W.) 398.00 FEET; THENCE S. 89°39'46" W. 1472.39 FEET TO THE CENTER OF TIMBER CANYON CREEK; THENCE ALONG THE CENTER LINE OF SAID CREEK N. 44°43'14" E. 87.04 FEET; THENCE N. 7°43'09" E. 32.32 FEET; THENCE N. 28°14'34" E. 105.88 FEET; THENCE N. 10°33'59" E. 146.06 FEET TO THE POINT OF BEGINNING. ABOVE DESCRIBED PARCEL CONTAINS 11.28 ACRES.

Rodney N. Rowley
 Rodney N. Rowley, Registered Land Surveyor,
 Certificate No. 5561198, (Utah)




SURVEYOR'S CERTIFICATE
 This is to certify that I have surveyed the parcel of land shown on this plat, and that the monuments indicated were found or set during said survey, and that this plat accurately represents said survey to the best of my knowledge.

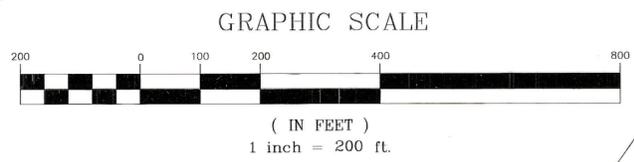

FOUND
 BLM
 ALUMINUM
 CAP AT
 THE
 LOCATION
 OF THE S.
 W.
 SECTION
 CORNER

930.00' N90°00'00"E DEED

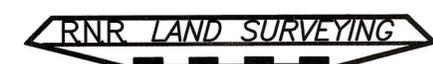

P.O. Box 250
 Duchesne, Utah 84021
 435-823-5556 435-738-2607

County Surveyor File # 1688

DRAWN BY: RR
SCALE: 1" = 200'
DATE: 30 OCT 2005
JOB NUMBER 2005-28